

4191 W 12TH AVE

SCHEDULE

ID0.00	COVER PAGE
ID0.01	GENERAL NOTES
ID0.02	FINISHES / FIXTURES
SCHEDULE	

PLANS

ID1.01	DEMOLITION PLAN – MAIN FLOOR
ID1.02	DEMOLITION PLAN – UPPER FLOOR
ID1.03	CONSTRUCTION PLAN – MAIN FLOOR
ID1.04	CONSTRUCTION PLAN – UPPER FLOOR
ID1.05	CONSTRUCTION PLAN – BASEMENT
ID1.06	REFLECTED CEILING PLAN – MAIN FLOOR
ID1.07	REFLECTED CEILING PLAN – UPPER FLOOR
ID1.08	REFLECTED CEILING PLAN – BASEMENT

ELEVATIONS

ID2.01	ENTRY & LIVING ROOM PLAN / ELEVATIONS	ID2.09	BED 2 PLAN/ ELEVATIONS
ID2.02	MAIN FLOOR STAIR PLAN / ELEVATIONS	ID2.10	BATH 2 PLAN / ELEVATIONS
ID2.03	LIVING ROOM & DINING ROOM PLAN / ELEVATIONS	ID2.11	BED 1 PLAN / ELEVATIONS
ID2.04	KITCHEN PLAN / ELEVATIONS	ID2.12	BATH 1 PLAN / ELEVATIONS
ID2.05	POWDER ROOM PLAN / ELEVATIONS	ID2.13a	BASEMENT PLAN
ID2.06	UPPER FLOOR STAIR & HALL PLAN / ELEVATIONS	ID2.13b	BASEMENT ELEVATIONS
ID2.07	MASTER BED PLAN / ELEVATIONS	ID2.13c	BASEMENT ELEVATIONS
ID2.08	MASTER BATH PLAN / ELEVATIONS	ID2.14	LAUNDRY PLAN / ELEVATIONS
		ID2.15	BATH PLAN / ELEVATIONS

DRAWING TITLE:
COVER PAGE

PROJECT NO.:

CONTACT:

SCALE:
N/A

DATE:
0000/00/00

DRAWING NO.:

ID0.00

DRAWING TITLE:
COVER PAGE

PROJECT:

1. All design concepts, drawings, specifications, millwork and details drawn or represented herein are the property of Angela Turan J and no part of the same shall be reproduced, copied, disclosed or used in any manner other than for the specific project shown without the written consent of the designer.

2. All work shall conform with local and Provincial Building Code latest edition.

3. All dimensions and conditions shall be verified on site and any discrepancies shall be reported to the designer for clarification before proceeding with construction.


GENERAL NOTES

1. ALL WORKMANSHIP AND METHODS OF CONSTRUCTION TO COMPLY WITH ALL LOCAL BUILDING CODES, BY-LAWS, AND ALL AUTHORITIES THAT MAY HAVE JURISDICTION OVER THE PROJECT.
2. ADHERENCE TO REQUIREMENTS OF BUILDING TENANT GUIDELINES MANUAL IS MANDATORY.
3. CONTRACTOR TO ENSURE CONTINUOUS MAINTENANCE OF SITE DURING CONSTRUCTION OF MATERIALS AND WORK DONE TO DATE. CONTRACTOR TO PROVIDE THOROUGH CLEANING AFTER WORK IS COMPLETED AND REMOVE ALL DEBRIS FROM SITE. SITE IS TO BE THOROUGHLY HOUSE-CLEANED AFTER COMPLETION OF PROJECT AND BEFORE TENANT OCCUPANCY USING PROFESSIONAL CLEANERS.
4. CONTRACTOR TO VISIT SITE PRIOR TO BIDDING TO VERIFY ALL EXISTING CONDITIONS. DIMENSIONS AND CONDITIONS TO BE VERIFIED PRIOR TO PROCEEDING WITH WORK. ANY DISCREPANCIES ARE TO BE REPORTED TO THE CONTRACTOR. WRITTEN DIMENSIONS WILL TAKE PRECEDENCE OVER SCALED DIMENSIONS. DO NOT SCALE DRAWINGS. LARGE SCALE DRAWINGS WILL HAVE PRIORITY OVER SMALL SCALE DRAWINGS.
5. COMMENCEMENT OF WORK BY THE CONTRACTOR IMPLIES ACCEPTANCE OF THE SPECIFICATIONS, DRAWINGS, AND SITE CONDITIONS. DESIGNER WILL NOT BE RESPONSIBLE FOR EXTRA COSTS INCURRED BY THE TENANT OR THE CONTRACTOR THROUGH ERRORS OR OMISSIONS, AFTER APPROVAL OF THESE DRAWINGS BY THE TENANT, RECEIPT OF THE BUILDING PERMIT AND ACCEPTANCE BY SUB-TRADES.
6. DRAWINGS PREPARED BY DESIGNER SHALL BE CROSS REFERENCED BY THE CONTRACTOR WITH ALL DRAWINGS INCLUDED IN SET, AND WITH ALL DRAWINGS PREPARED BY OTHER CONSULTANTS. ANY DISCREPANCIES BETWEEN DRAWINGS AND / OR SPECIFICATIONS SHALL IMMEDIATELY BE REPORTED TO THE DESIGN CONSULTANT, PRIOR TO ORDERING OF MATERIALS, FURNITURE, EQUIPMENT, FIXTURES, ETC.
7. CONTRACTOR SHALL VERIFY THE AVAILABLE MEANS AND CONDITIONS AFFECTING THE MOVEMENT OF MATERIALS AND COMPONENTS INTO AND WITHIN THE BUILDING.
8. ALL WORK PERFORMED SHALL BE OF THE HIGHEST QUALITY AND DONE ONLY BY EXPERIENCED TRADES. EQUAL ALTERNATIVE ITEMS ACCEPTED ONLY UPON REVIEWED BY THE DESIGNER. ALL MATERIALS NOT SPECIFIED SHALL SUIT AND BE SPECIFIC TO THE PURPOSE INTENDED.
9. LEAD TIMES ON ALL MATERIALS AND FIXTURES TO BE VERIFIED UPON THE START OF THE PROJECT. THE DESIGNER WILL NOT BE HELD RESPONSIBLE FOR MATERIALS AND FIXTURES NOT ORDERED ON TIME. DELAYS AND COSTS INCURRED DUE TO THE SAME, THE CONTRACTOR WILL BE HELD RESPONSIBLE.
10. EXCEPT WHERE OTHERWISE NOTED, CONTRACTOR IS RESPONSIBLE FOR SUPPLY AND INSTALLATION OF ALL ITEMS INDICATED ON DRAWINGS, C/W ALL ACCESSORIES AND FITTINGS.
11. ALL AREAS OF EXISTING BASE BUILDING THAT ARE TO RECEIVE NEW FINISHES ARE TO BE PATCHED AND MADE GOOD TO RECEIVE THE SAME.
12. ALL EQUIPMENT IS TO BE INSTALLED IN ACCORDANCE WITH MANUFACTURERS WRITTEN SPECIFICATIONS AND INSTRUCTIONS.
13. STORAGE OF MATERIALS AND EQUIPMENT WILL NOT BE ALLOWED OUTSIDE OF THE DEMISING AREA OF THE TENANT, UNLESS PREVIOUSLY APPROVED BY THE BUILDING OWNER.
14. ALL EXISTING CORRIDOR(S) AND DEMISING PARTITIONS ADJACENT TO TENANT SPACE TO BE UPGRADED TO CODE AS REQUIRED.
15. WORK BY ALL TRADES SHALL BE GUARANTEED FOR A MINIMUM OF (1) YEAR. MILLWORK MUST BE GUARANTEED FOR A MINIMUM OF (2) YEARS AND SHALL BE INSPECTED BY AWMAC SUBSEQUENT TO COMPLETION OF PROJECT.
16. NO ASSUMPTIONS ARE TO MADE ON SITE BY THE CONTRACTOR. ITEMS THAT REQUIRE CLARIFICATION MUST BE VERIFIED BY THE DESIGNER.
17. ALL NOTES, SCHEDULES AND LEGENDS MUST BE REVIEWED BY THE CONTRACTOR PRIOR TO BIDDING AND DURING CONSTRUCTION PROCESS.
18. THE CONTRACTOR SHALL BE RESPONSIBLE FOR INSURING THAT ALL MATERIALS USED ARE INSTALLED IN SUCH A MANNER TO BE STRUCTURALLY SECURE, AND CONFORMING TO EARTHQUAKE SUPPORT REQUIREMENTS. THE CONTRACTOR MUST ALSO VERIFY THAT MATERIALS USED CONFORM TO AND DO NOT EXCEED STRUCTURAL LOADING LIMITS.
19. ALL SPECIFICATIONS AS NOTED, NO SUBSTITUTIONS UNLESS REVIEWED BY THE DESIGNER.

DEMOLITION NOTES

1. REMOVE EXISTING INTERIOR AND DEMOUNTABLE PARTITIONS, INTERIOR GLAZING, DOORS/FRAMES, MILLWORK, FLOORING (CARPET TILE AND VCT) AND VINYL BASE, AS REQUIRED.
2. PATCH AND REPAIR ALL WALLS TO MATCH BLDG. STANDARD WHERE DEMOLITION OCCURRED.
3. REFINISH DAMAGED SURFACES TO MATCH ADJACENT FINISHES. FOR CONTINUOUS SURFACES REFINISH TO NEAREST INTERSECTION.
4. BAG ALL WINDOW COVERINGS WHERE REQUIRED, PRIOR TO COMMENCEMENT OF WORK.
5. PROTECT EXISTING BUILDING AND CONTENTS DURING ENTIRE PERIOD OF CONSTRUCTION.
6. DISCONNECT ELECTRICAL AND TELEPHONE SERVICE LINES IN WORK TO BE DEMOLISHED IN ACCORDANCE WITH RULES AND REGULATIONS OF AUTHORITIES HAVING JURISDICTION.
7. LEAVE WORK IN SAFE CONDITION AT THE END OF EACH DAY'S WORK.
8. LOCATE MATERIALS ON SITE TO CAUSE THE LEAST INTERFERENCE WITH WORK ACTIVITIES AND MINIMUM DISTURBANCE TO OTHER TENANTS.
9. REMOVE ALL DEBRIS AND VACUUM TO LEAVE ALL SURFACES FREE OF CONSTRUCTION DUST.

[illegible]

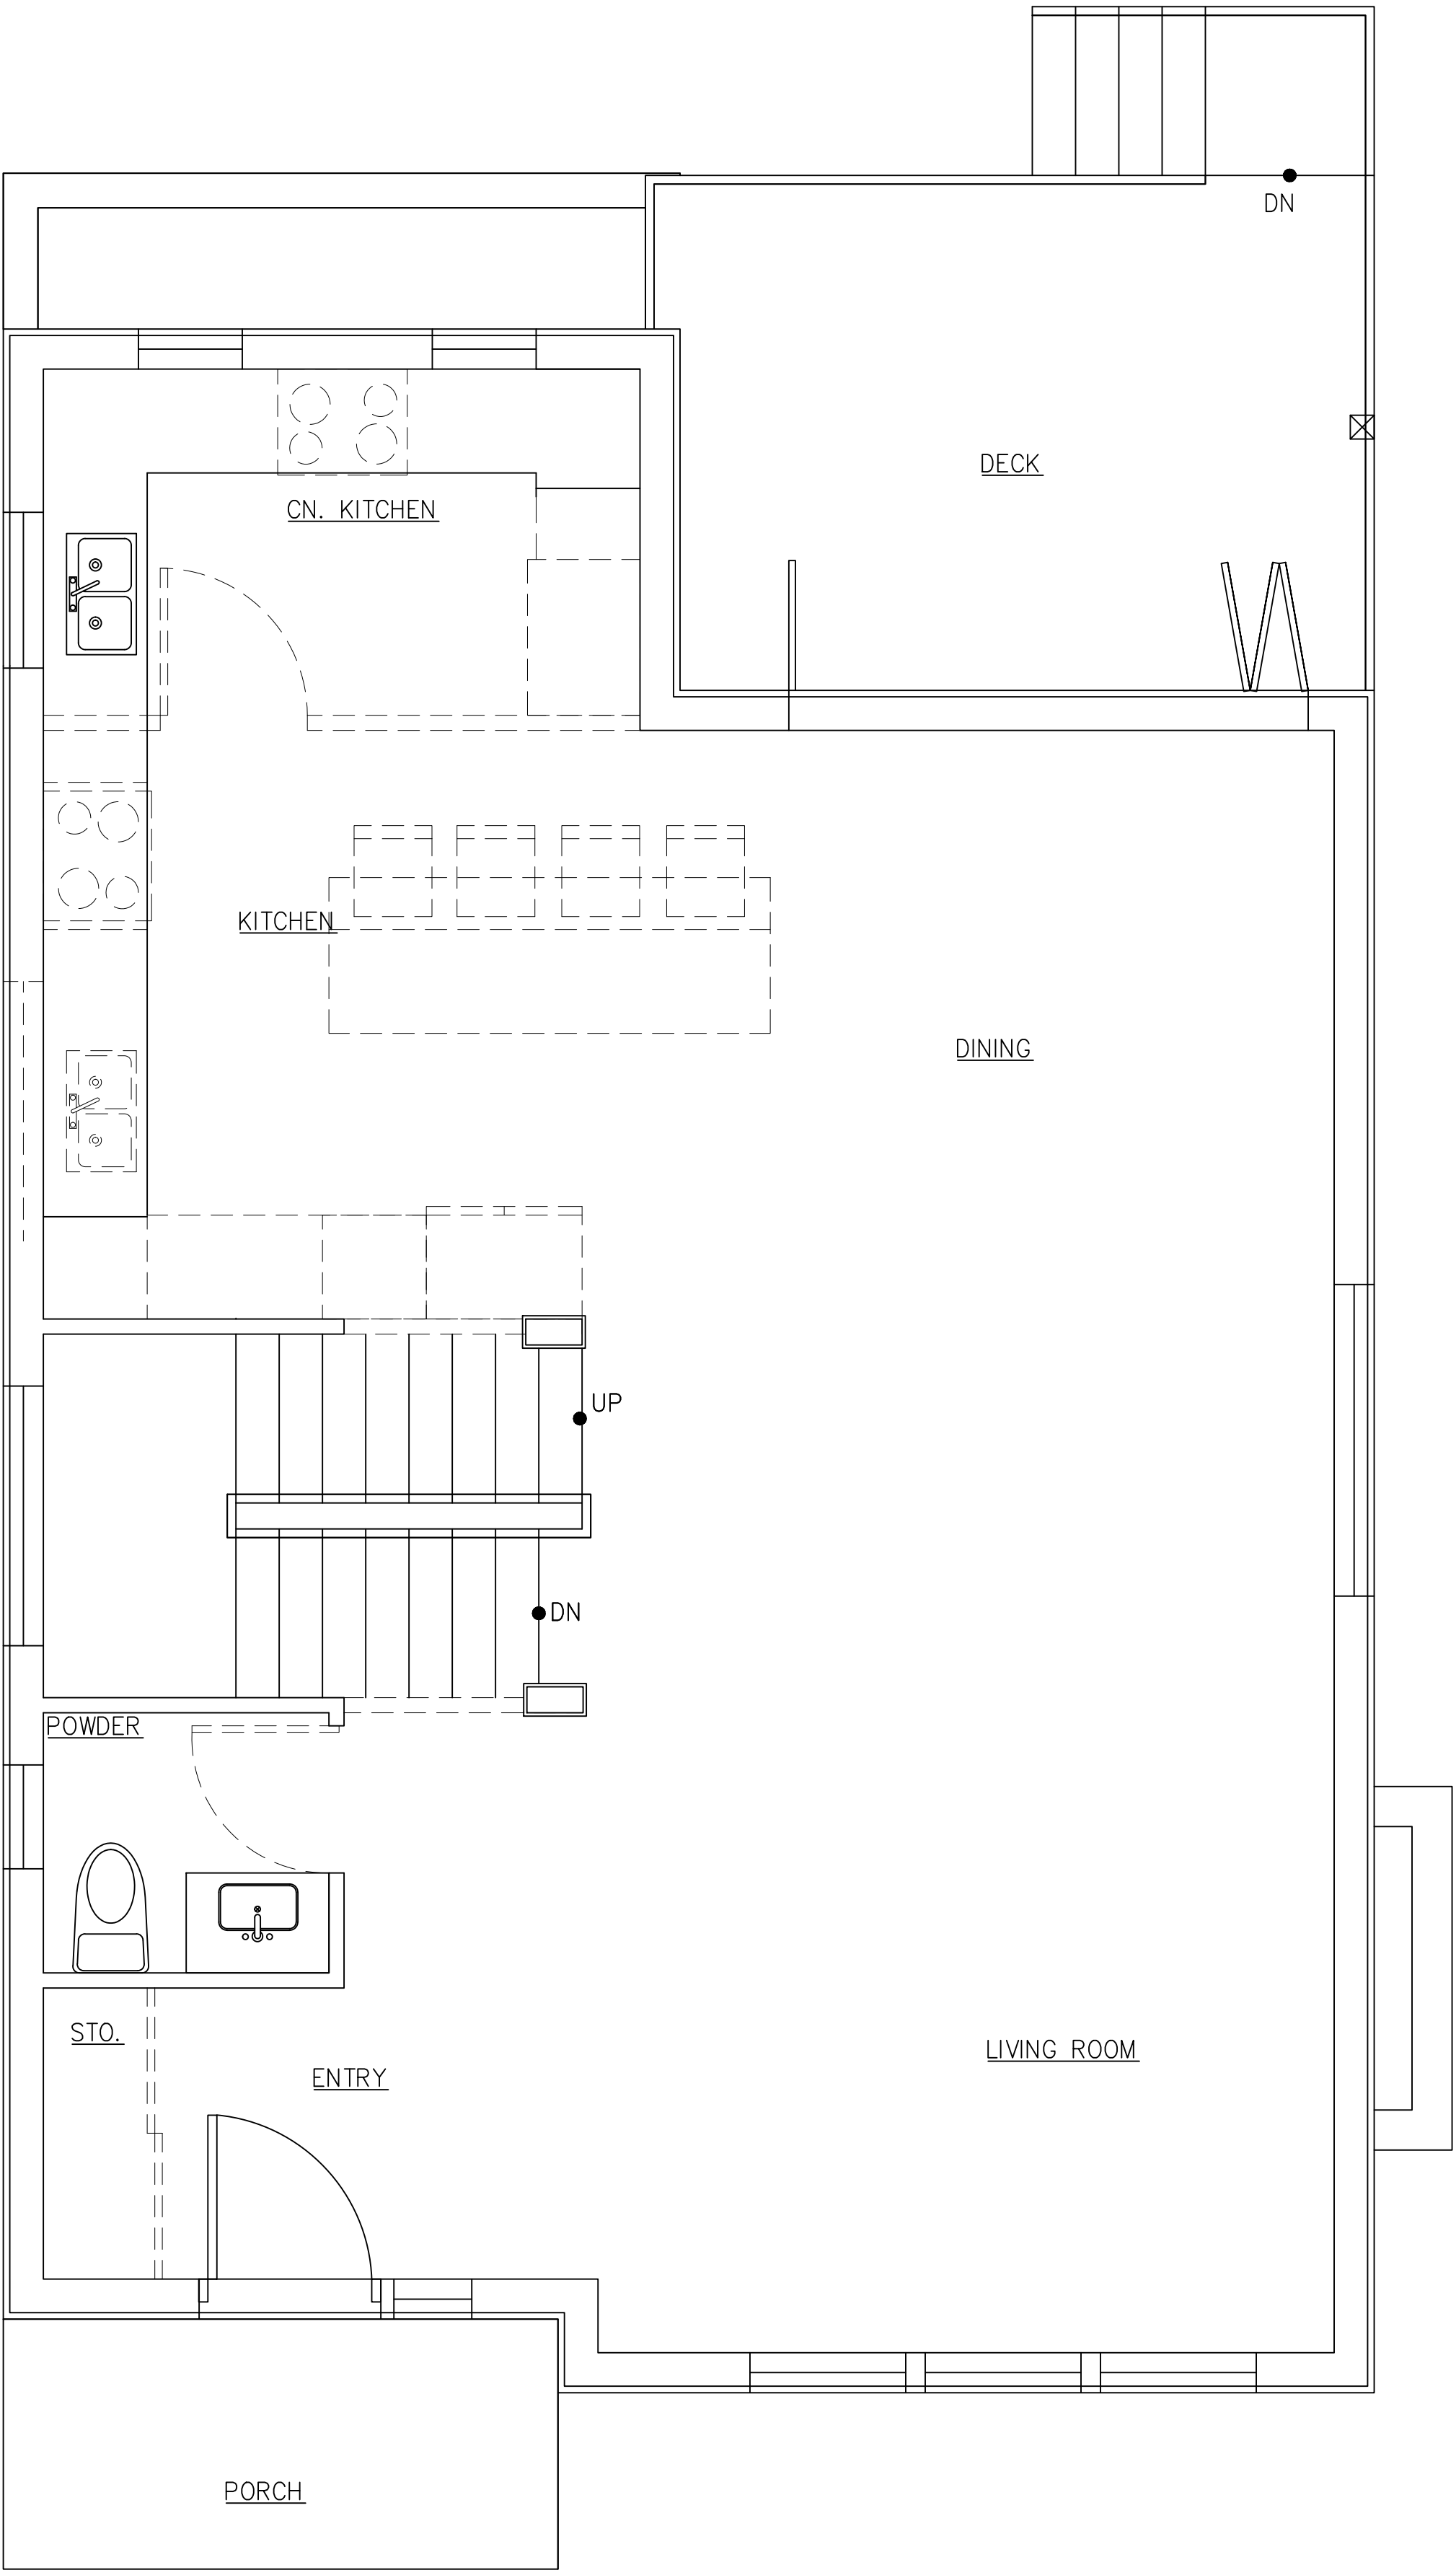


WALL TYPE LEGEND

	WALL TO BE DEMOLISHED
	WALL TO REMAIN

1 DEMOLITION PLAN – MAIN FLOOR
ID1.01 Scale: 3/8" = 1'-0"

ITEM	DESCRIPTION	DATE
1. All design concepts, drawings, specifications, millwork and details drawn or represented herein are the property of Angela Turon J and no part of the same shall be reproduced, copied, disclosed or used in any manner other than for the specific project shown without the written consent of the designer.		
2. All work shall conform with local and Provincial Building Code latest edition.		
3. All dimensions and conditions shall be verified on site and any discrepancies shall be reported to the designer for clarification before proceeding with construction.		

DRAWING TITLE: DEMOLITION PLAN – MAIN FLOOR		PROJECT:
PROJECT NO.: 1		
CONTACT: 1		
SCALE:	DRAWING NO.:	
DATE: 0000/00/00	ID1.01	

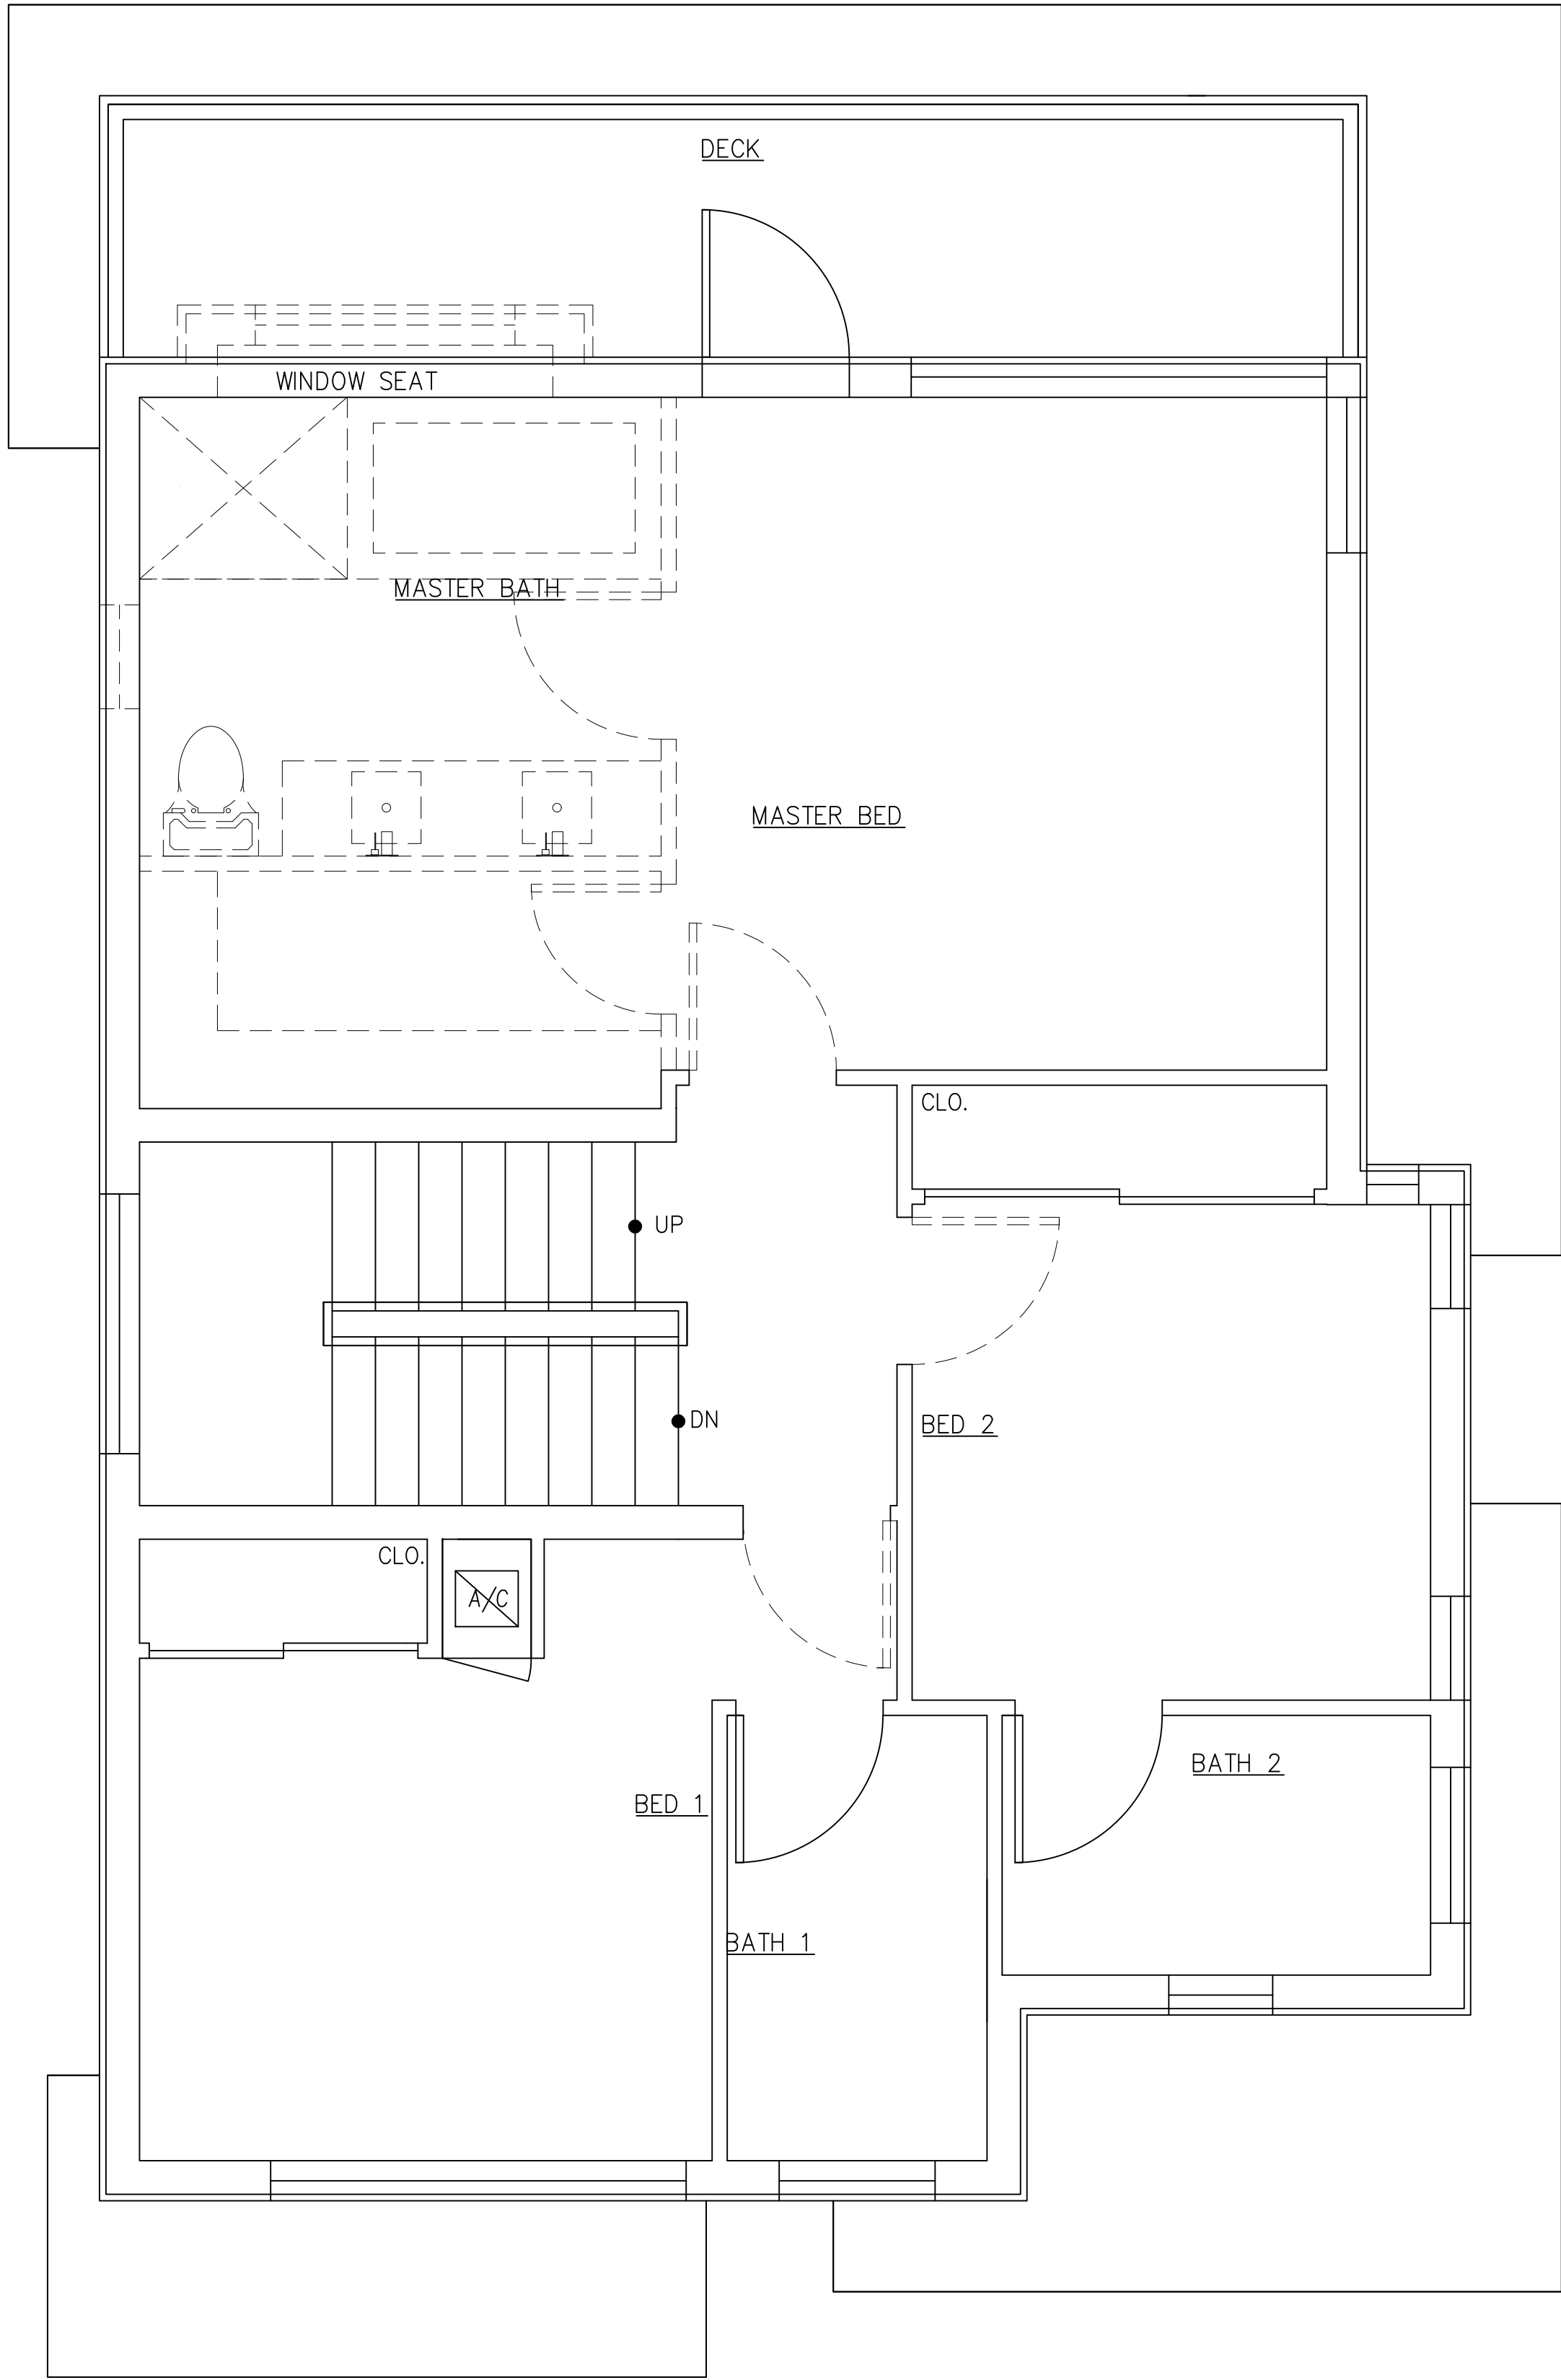

WALL TYPE LEGEND

	WALL TO BE DEMOLISHED
	WALL TO REMAIN

1

DEMOLITION PLAN – UPPER FLOOR

ID1.02

Scale: 3/8" = 1'-0"

ITEM	DESCRIPTION	DATE
1. All design concepts, drawings, specifications, millwork and details drawn or represented herein are the property of Angela Turon J and no part of the same shall be reproduced, copied, disclosed or used in any manner other than for the specific project shown without the written consent of the designer.		
2. All work shall conform with local and Provincial Building Code latest edition.		
3. All dimensions and conditions shall be verified on site and any discrepancies shall be reported to the designer for clarification before proceeding with construction.		

DRAWING TITLE:

DEMOLITION PLAN – UPPER FLOOR

PROJECT:

PROJECT NO.:

1

CONTACT:

1

SCALE:

DRAWING NO.:

DATE:

0000/00/00

ID1.02



DRAWING TITLE: CONSTRUCTION PLAN – MAIN FLOOR		PROJECT:
PROJECT NO.: 1		
CONTACT: 1		
SCALE:	DRAWING NO.:	
DATE: 0000/00/00	ID1.03	



ITEM	DESCRIPTION	DATE
1.	All design concepts, drawings, specifications, millwork and details drawn or represented herein are the property of Angela Yurion Ji and no part of the same shall be reproduced, copied, disclosed or used in any manner other than for the specific project shown without the written consent of the designer.	
2.	All work shall conform with local and Provincial Building Code latest edition.	
3.	All dimensions and conditions shall be verified on site and any discrepancies shall be reported to the designer for clarification before proceeding with construction.	

PROJECT NO.: —	
CONTACT: —	
SCALE:	DRAWING NO.:
DATE: 0000/00/00	ID1.05




..... DROPPED CEILING

ITEM	DESCRIPTION	DATE
1.	All design concepts, drawings, specifications, millwork and details drawn or represented herein are the property of Angela Yurion. If and no part of the same shall be reproduced, copied, disclosed or used in any manner other than for the specific project shown without the written consent of the designer.	
2.	All work shall conform with local and Provincial Building Code latest edition.	
3.	All dimensions and conditions shall be verified on site and any discrepancies shall be reported to the designer for clarification before proceeding with construction.	


PROJECT:

DRAWING NO.:


ID1.06

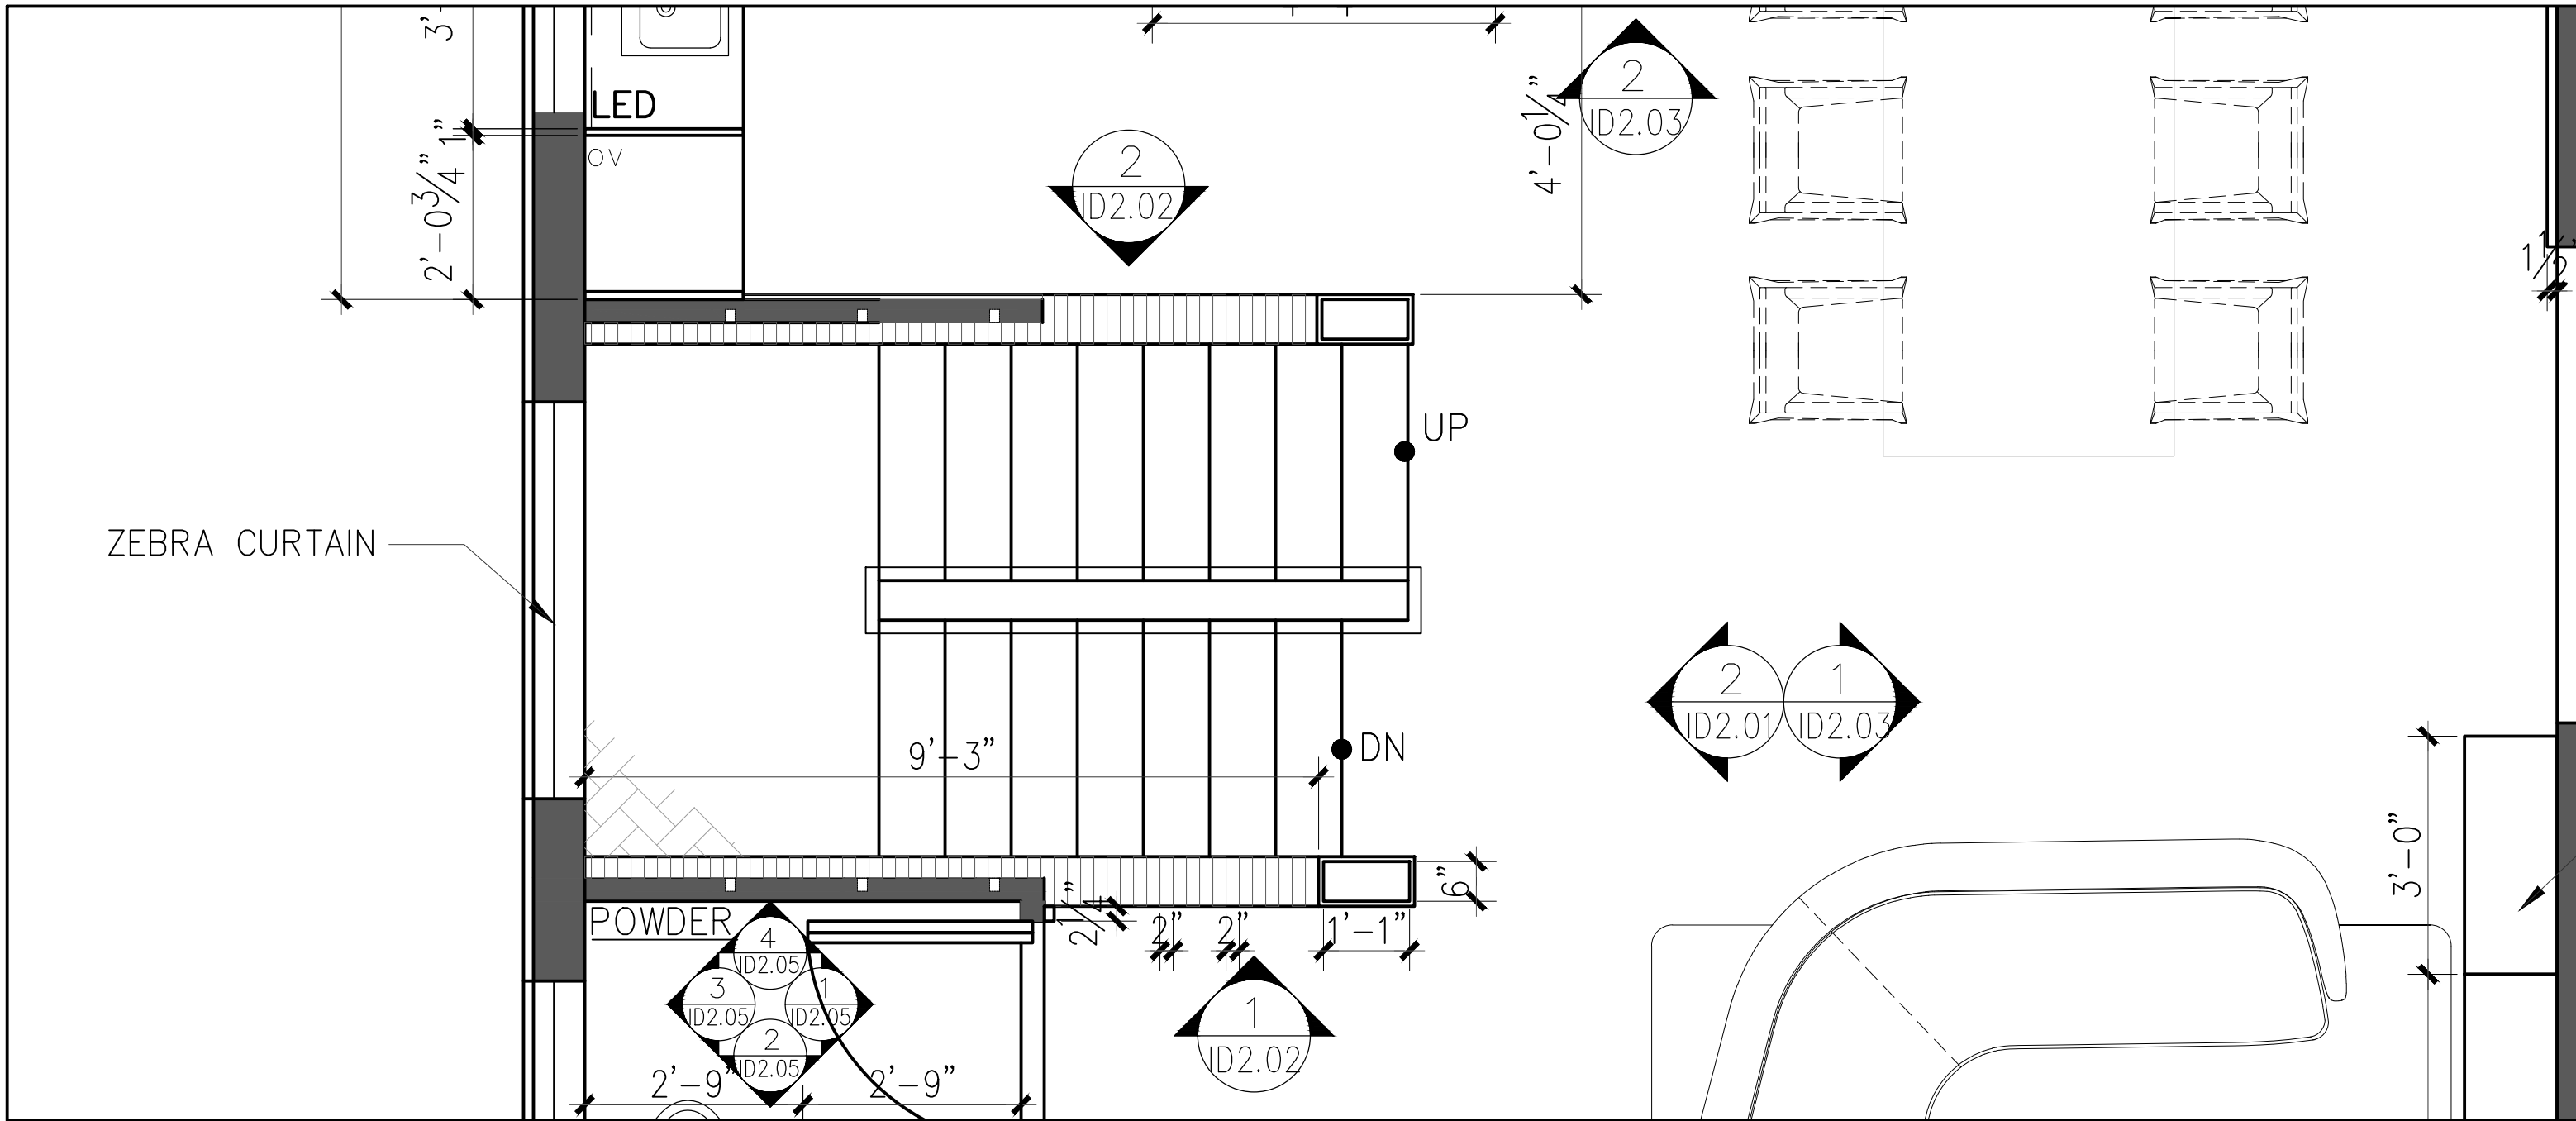

PLAN — STAIR
ID1.03 Scale: 1/2" = 1'-0"

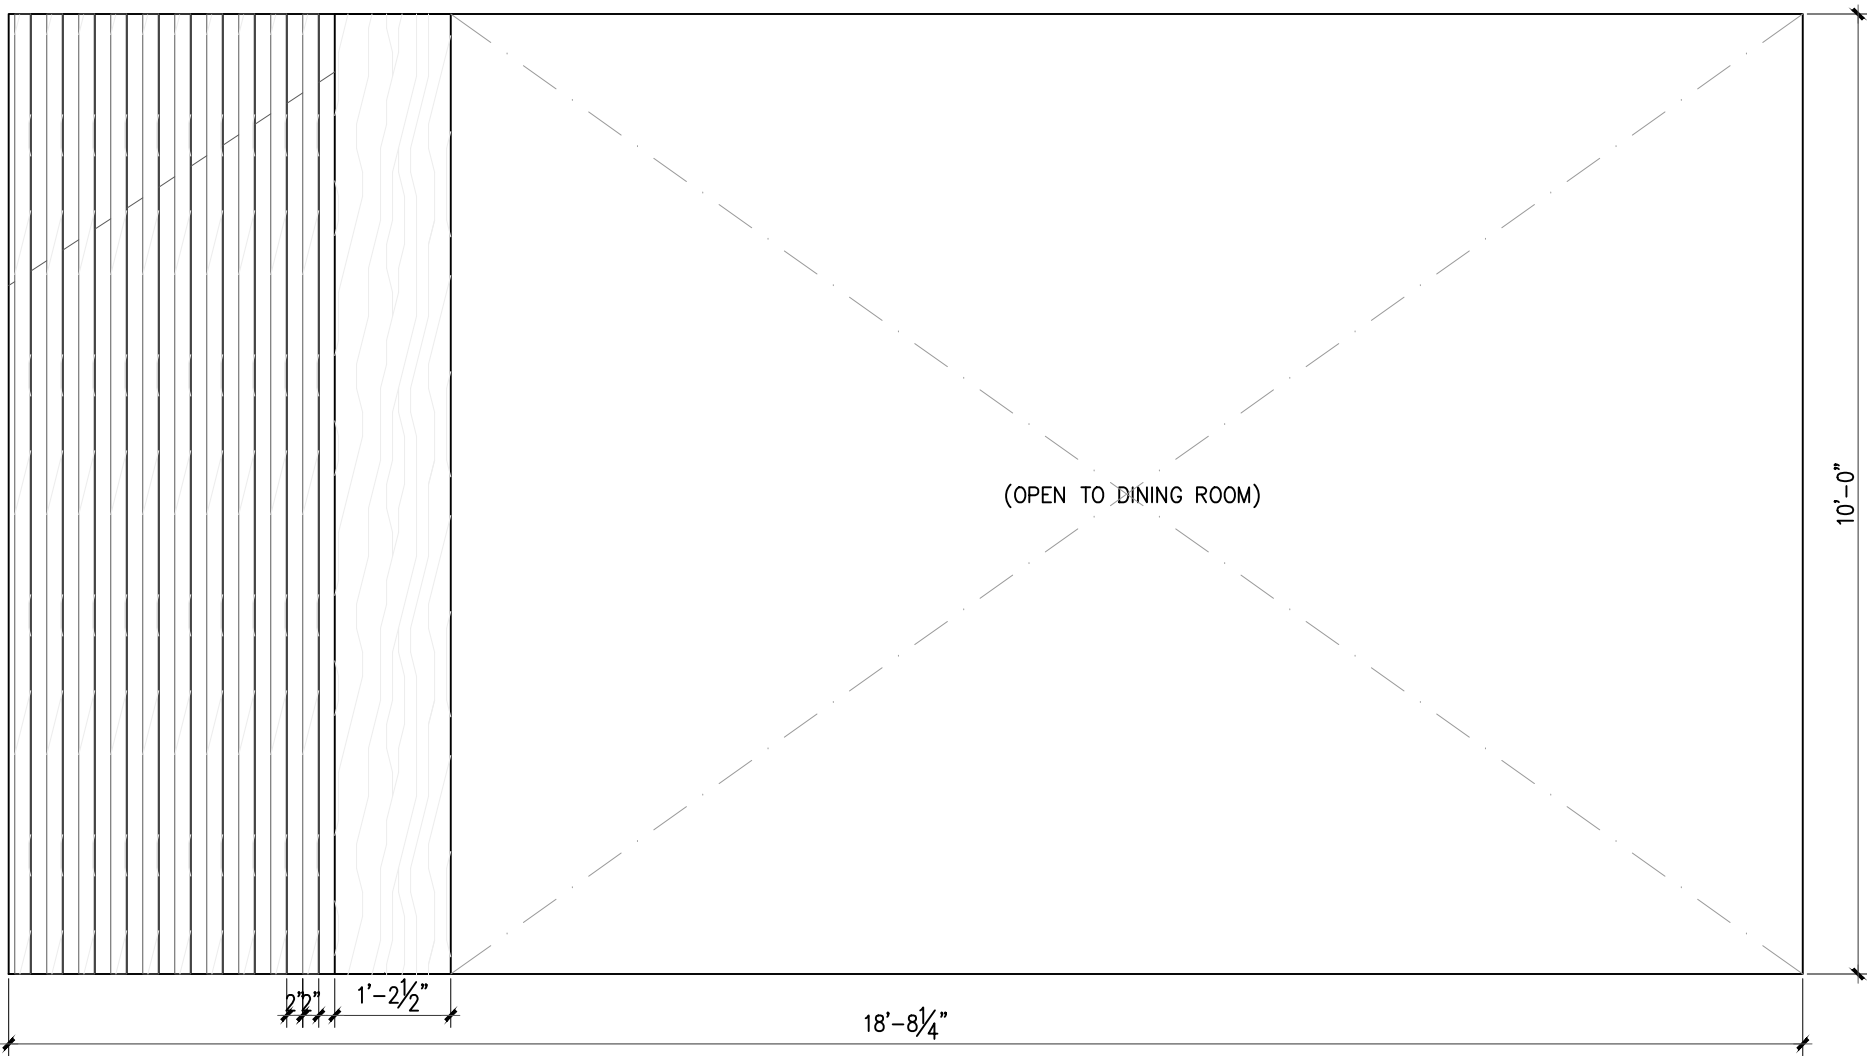

1 ELEVATION — STAIR
ID1.03 Scale: 1/2" = 1'-0"

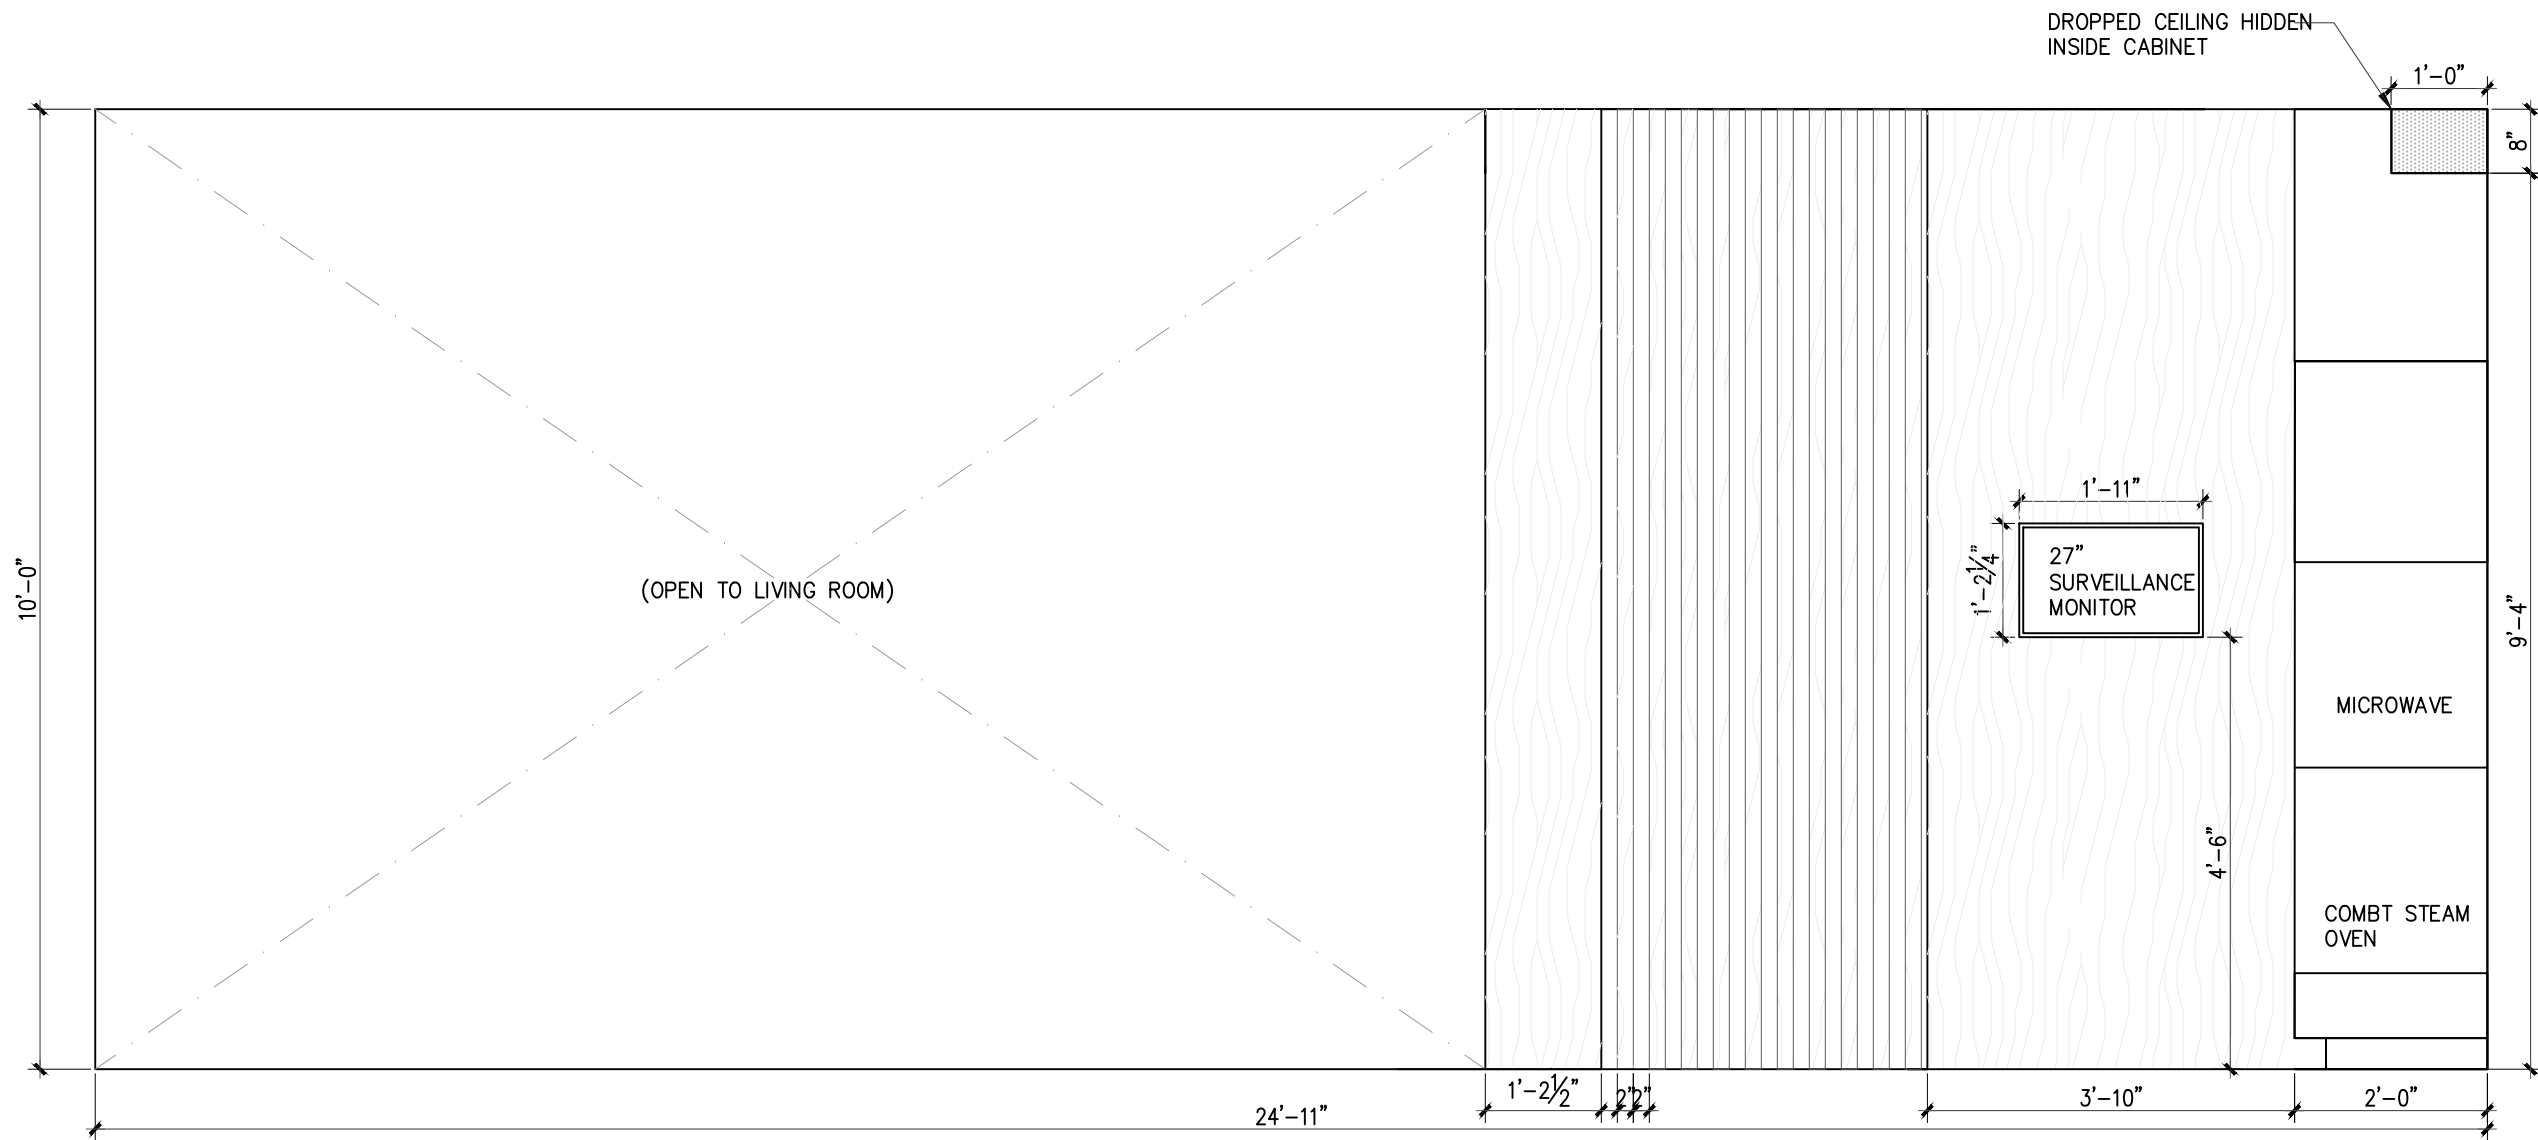

2 ELEVATION — STAIR
ID1.03 Scale: 1/2" = 1'-0"

ITEM	DESCRIPTION	DATE
1.	All design concepts, drawings, specifications, millwork and details drawn or represented herein are the property of Angela Turon J and no part of the same shall be reproduced, copied, disclosed or used in any manner other than for the specific project shown without the written consent of the designer.	
2.	All work shall conform with local and Provincial Building Code latest edition.	
3.	All dimensions and conditions shall be verified on site and any discrepancies shall be reported to the designer for clarification before proceeding with construction.	

DRAWING TITLE:

PROJECT:

PROJECT NO.:


CONTACT:

SCALE:

DRAWING NO.:

DATE:
0000/00/00

ID2.02

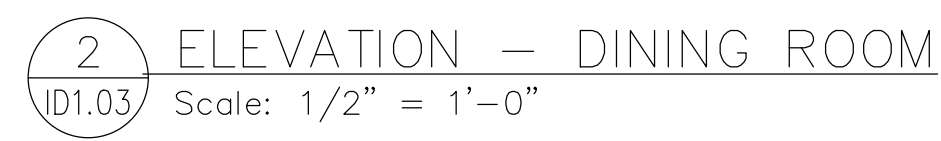


ITEM	DESCRIPTION	DATE
1.	All design concepts, drawings, specifications, millwork and details, drawn or represented herein are the property of Angela Yurion Ji and no part of the same shall be reproduced, copied, disclosed or used in any manner other than for the specific project shown without the written consent of the designer.	
2.	All work shall conform with local and Provincial Building Code latest edition.	
3.	All dimensions and conditions shall be verified on site and any discrepancies shall be reported to the designer for clarification before proceeding with construction.	

PROJECT:

DRAWING NO.:

ID 2.03

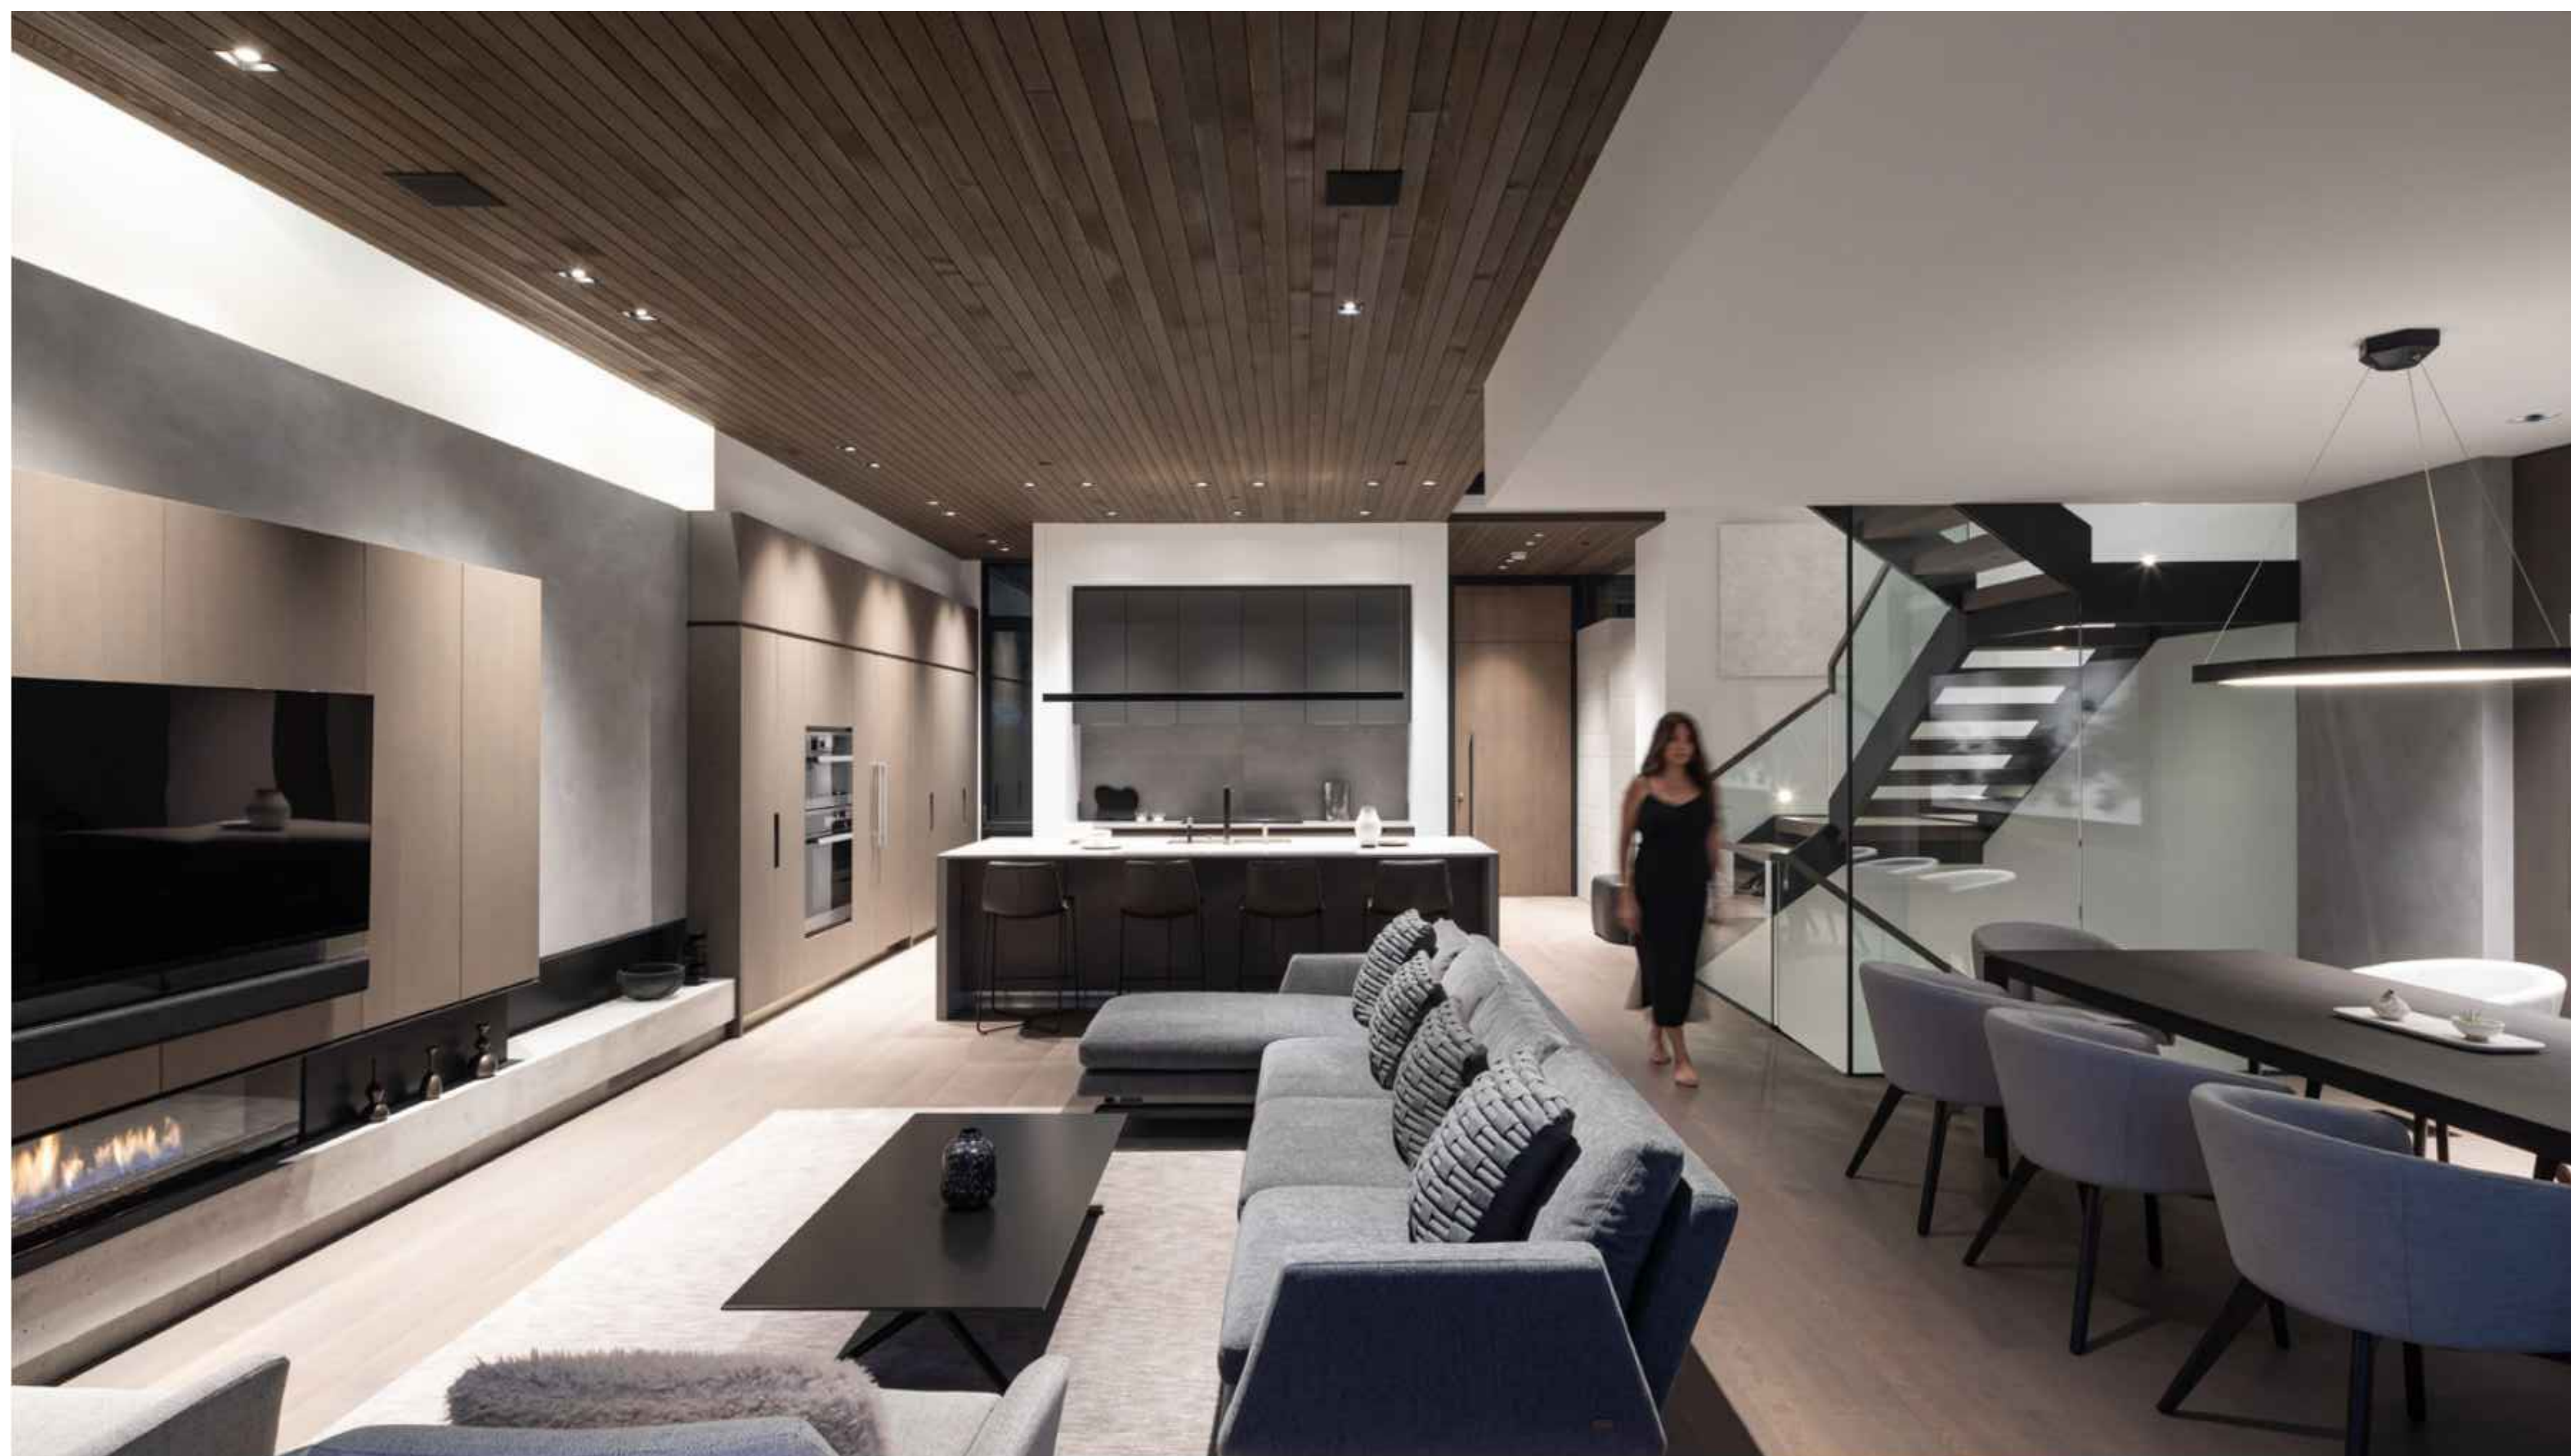[illegible]

ITEM	DESCRIPTION	DATE
------	-------------	------

1. All design concepts, drawings, specifications, millwork and details drawn or represented here are the property of Angela Yuran Ji and no part of the same shall be reproduced, copied, disclosed or used in any manner other than for the specific project shown without the written consent of the designer.
2. All work shall conform with local and Provincial Building Code latest edition.
3. All dimensions and conditions shall be verified on site and any discrepancies shall be reported to the designer for clarification before proceeding with construction.

15 JULY 2005

1
2
84

PROJECT NO






CONTACT:

SCALE:

DRAWING NO.:

DATE:
0000/00/00

00	REF
----	-----

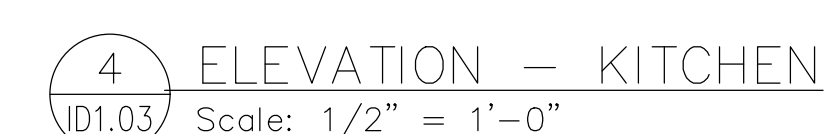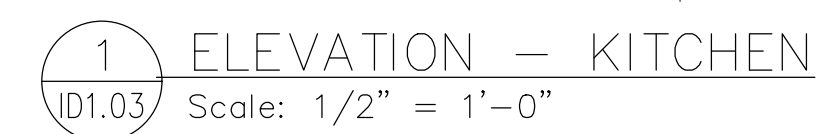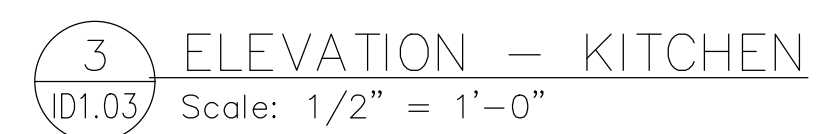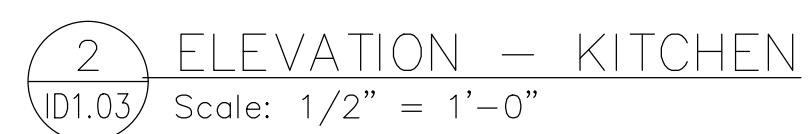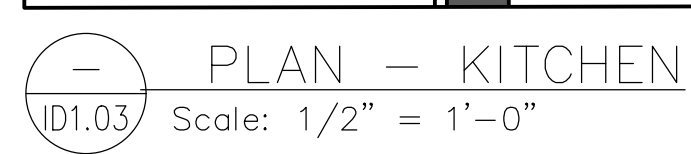


ITEM	DESCRIPTION	DATE
1.	All design concepts, drawings, specifications, millwork and details shown or represented herein are the property of Angela Yurion. <u>5</u> and no part of the same shall be reproduced, copied, disclosed or used in any manner other than for the specific project shown without the written consent of the designer.	
2.	All work shall conform with local and Provincial Building Code latest edition.	
3.	All dimensions and conditions shall be verified on site and any discrepancies shall be reported to the designer for clarification before proceeding with construction.	

PROJECT:


DRAWING NO.:

DATE:
0000/00/00


ID 2.04

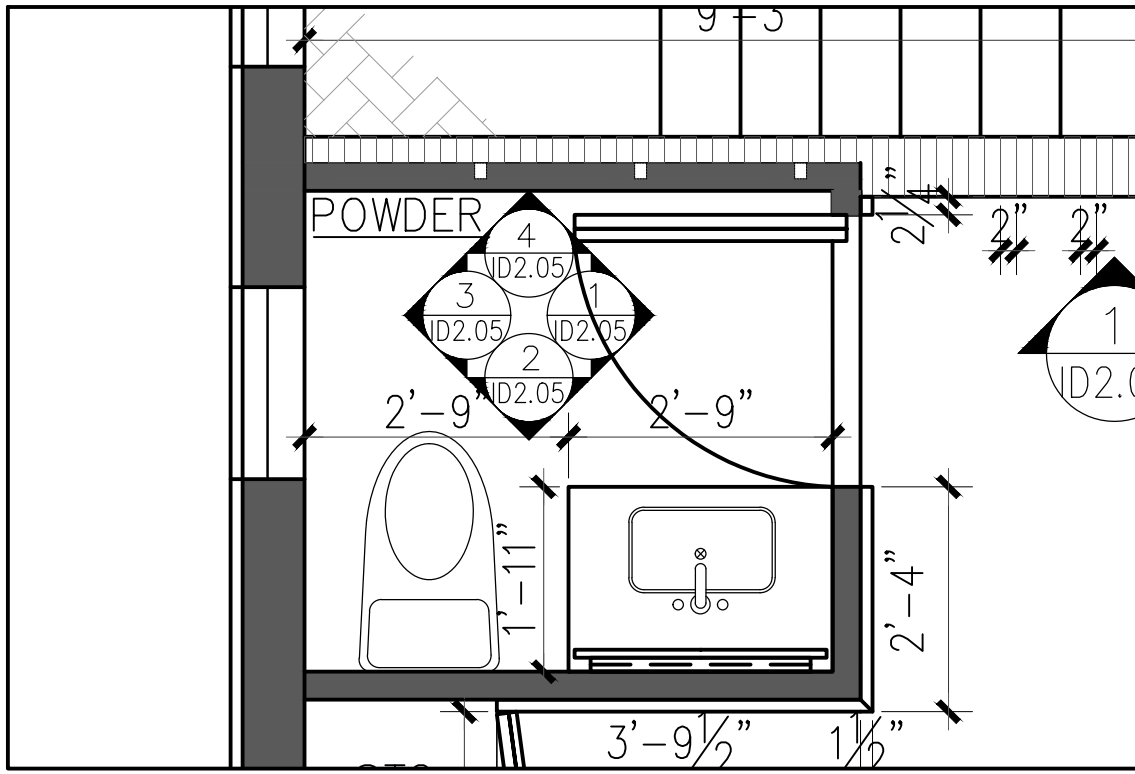


PLAN — POWDER
ID1.03 Scale: 1/2" = 1'-0"

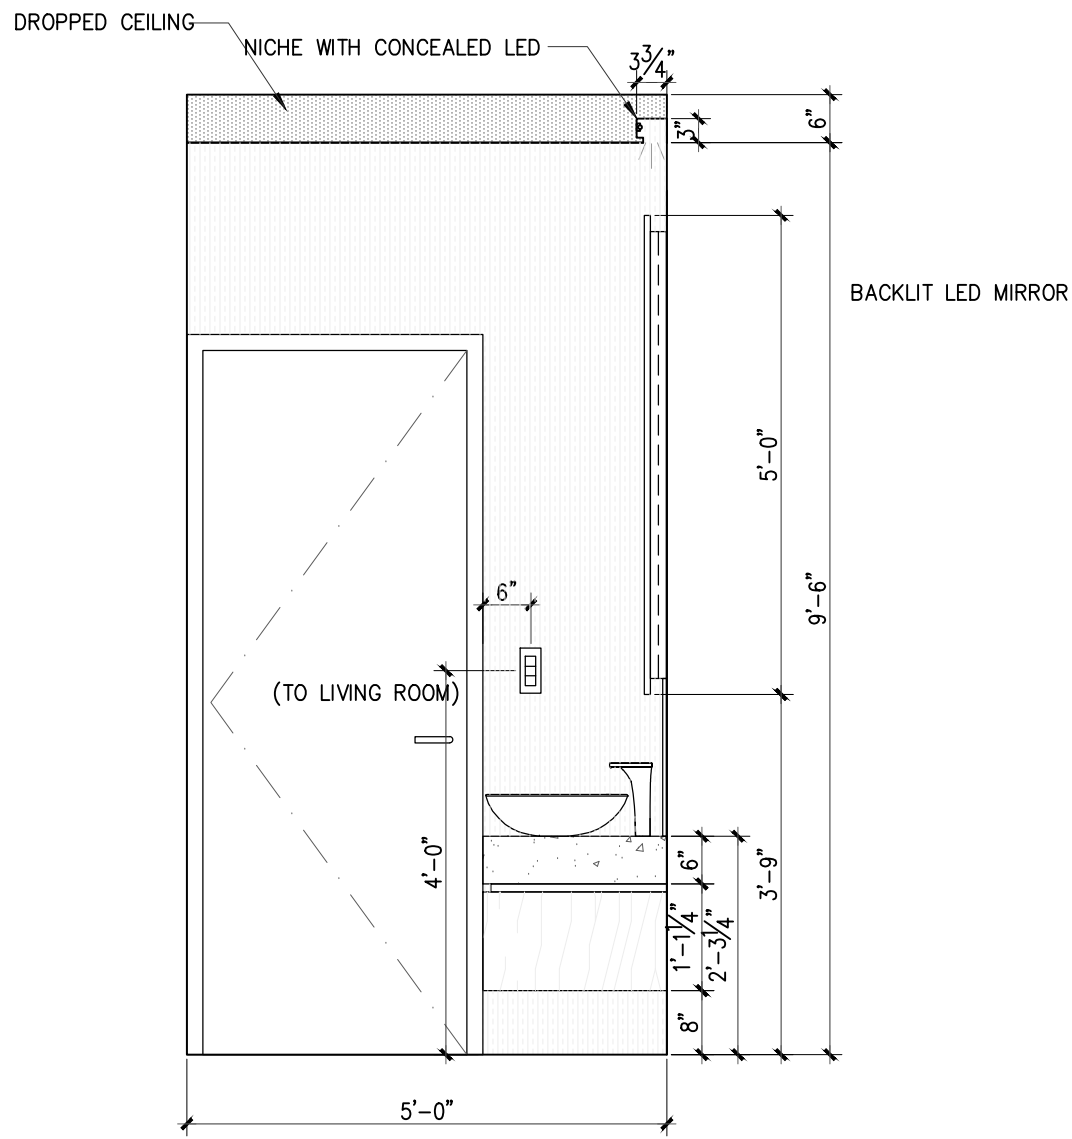


1 ELEVATION — POWDER
ID1.03 Scale: 1/2" = 1'-0"

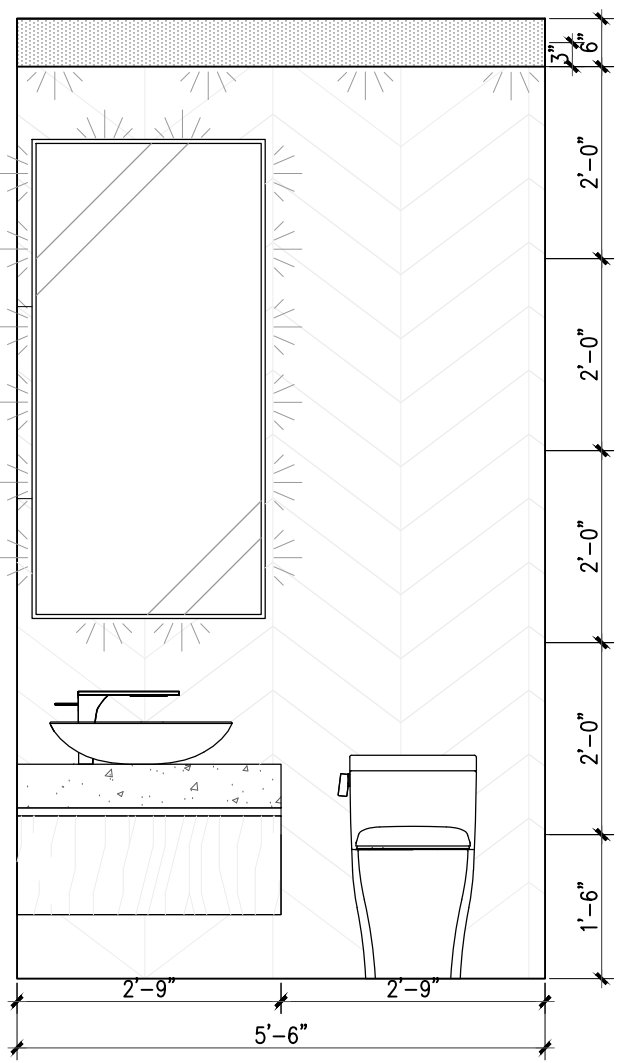

2 ELEVATION — POWDER
ID1.03 Scale: 1/2" = 1'-0"

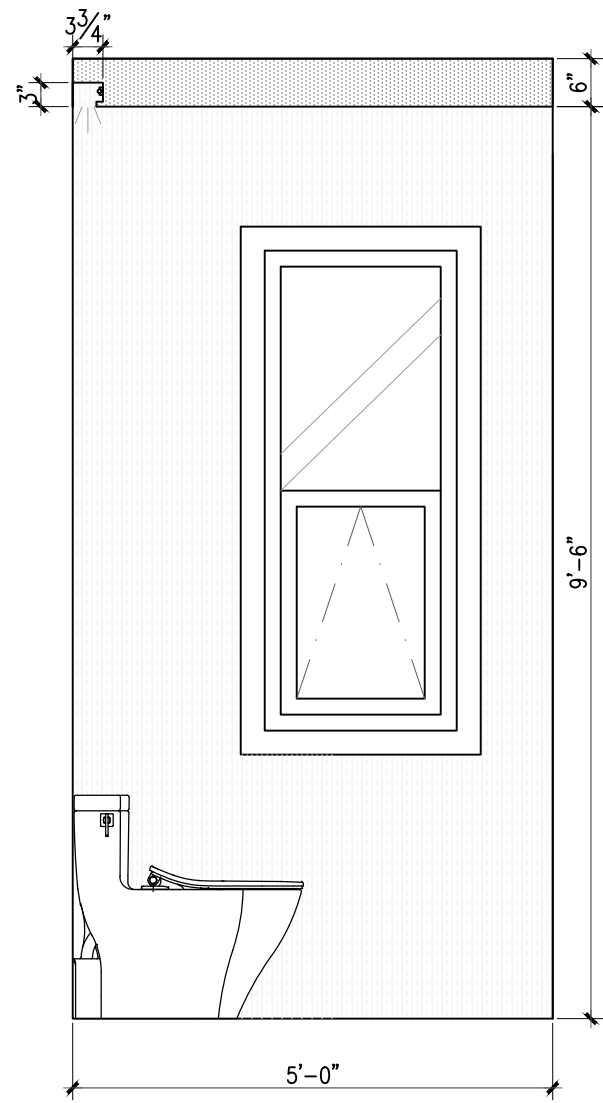

3 ELEVATION — POWDER
ID1.03 Scale: 1/2" = 1'-0"

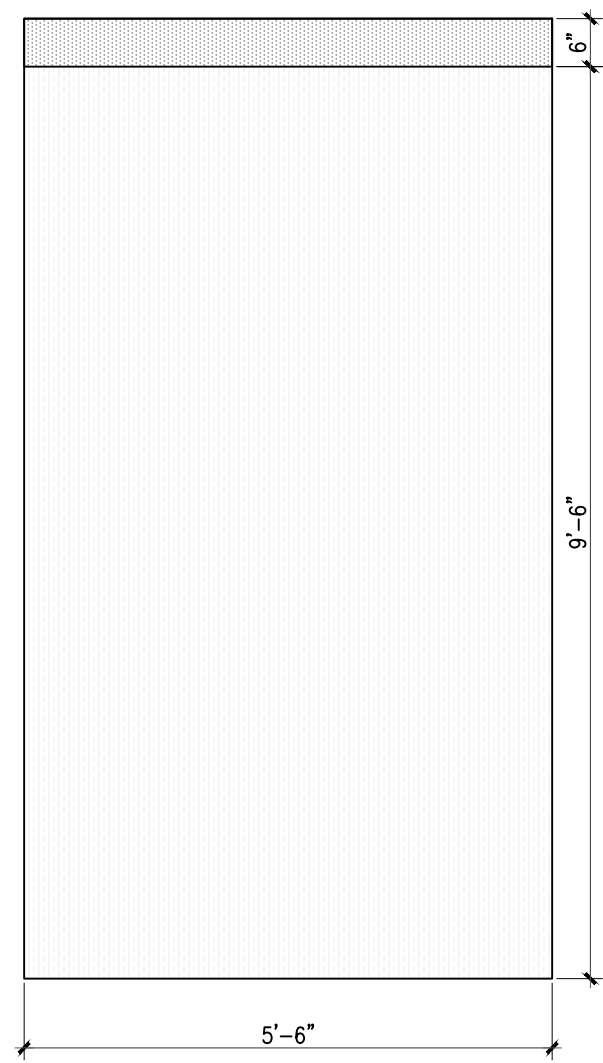

4 ELEVATION — POWDER
ID1.03 Scale: 1/2" = 1'-0"

ITEM	DESCRIPTION	DATE
1.	All design concepts, drawings, specifications, millwork and details drawn or represented herein are the property of Angela Turon J and no part of the same shall be reproduced, copied, disclosed or used in any manner other than for the specific project shown without the written consent of the designer.	
2.	All work shall conform with local and Provincial Building Code latest edition.	
3.	All dimensions and conditions shall be verified on site and any discrepancies shall be reported to the designer for clarification before proceeding with construction.	


DRAWING TITLE:	PROJECT:
PROJECT NO.:	
CONTACT:	
SCALE:	DRAWING NO.:
DATE:	

0000/00/00	ID2.05
------------	--------




ITEM	DESCRIPTION	DATE
1. All design concepts, drawings, specifications, millwork and details drawn or represented herein are the property of Angela Turan J and no part of the same shall be reproduced, copied, disclosed or used in any manner other than for the specific project shown without the written consent of the designer.		
2. All work shall conform with local and Provincial Building Code, latest edition.		
3. All dimensions and conditions shall be verified on site and any discrepancies shall be reported to the designer for clarification before proceeding with construction.		

DRAWING TITLE:	PROJECT:
PROJECT NO.:	
CONTACT:	
SCALE:	DRAWING NO.:
DATE: 0000/00/00	REF 3

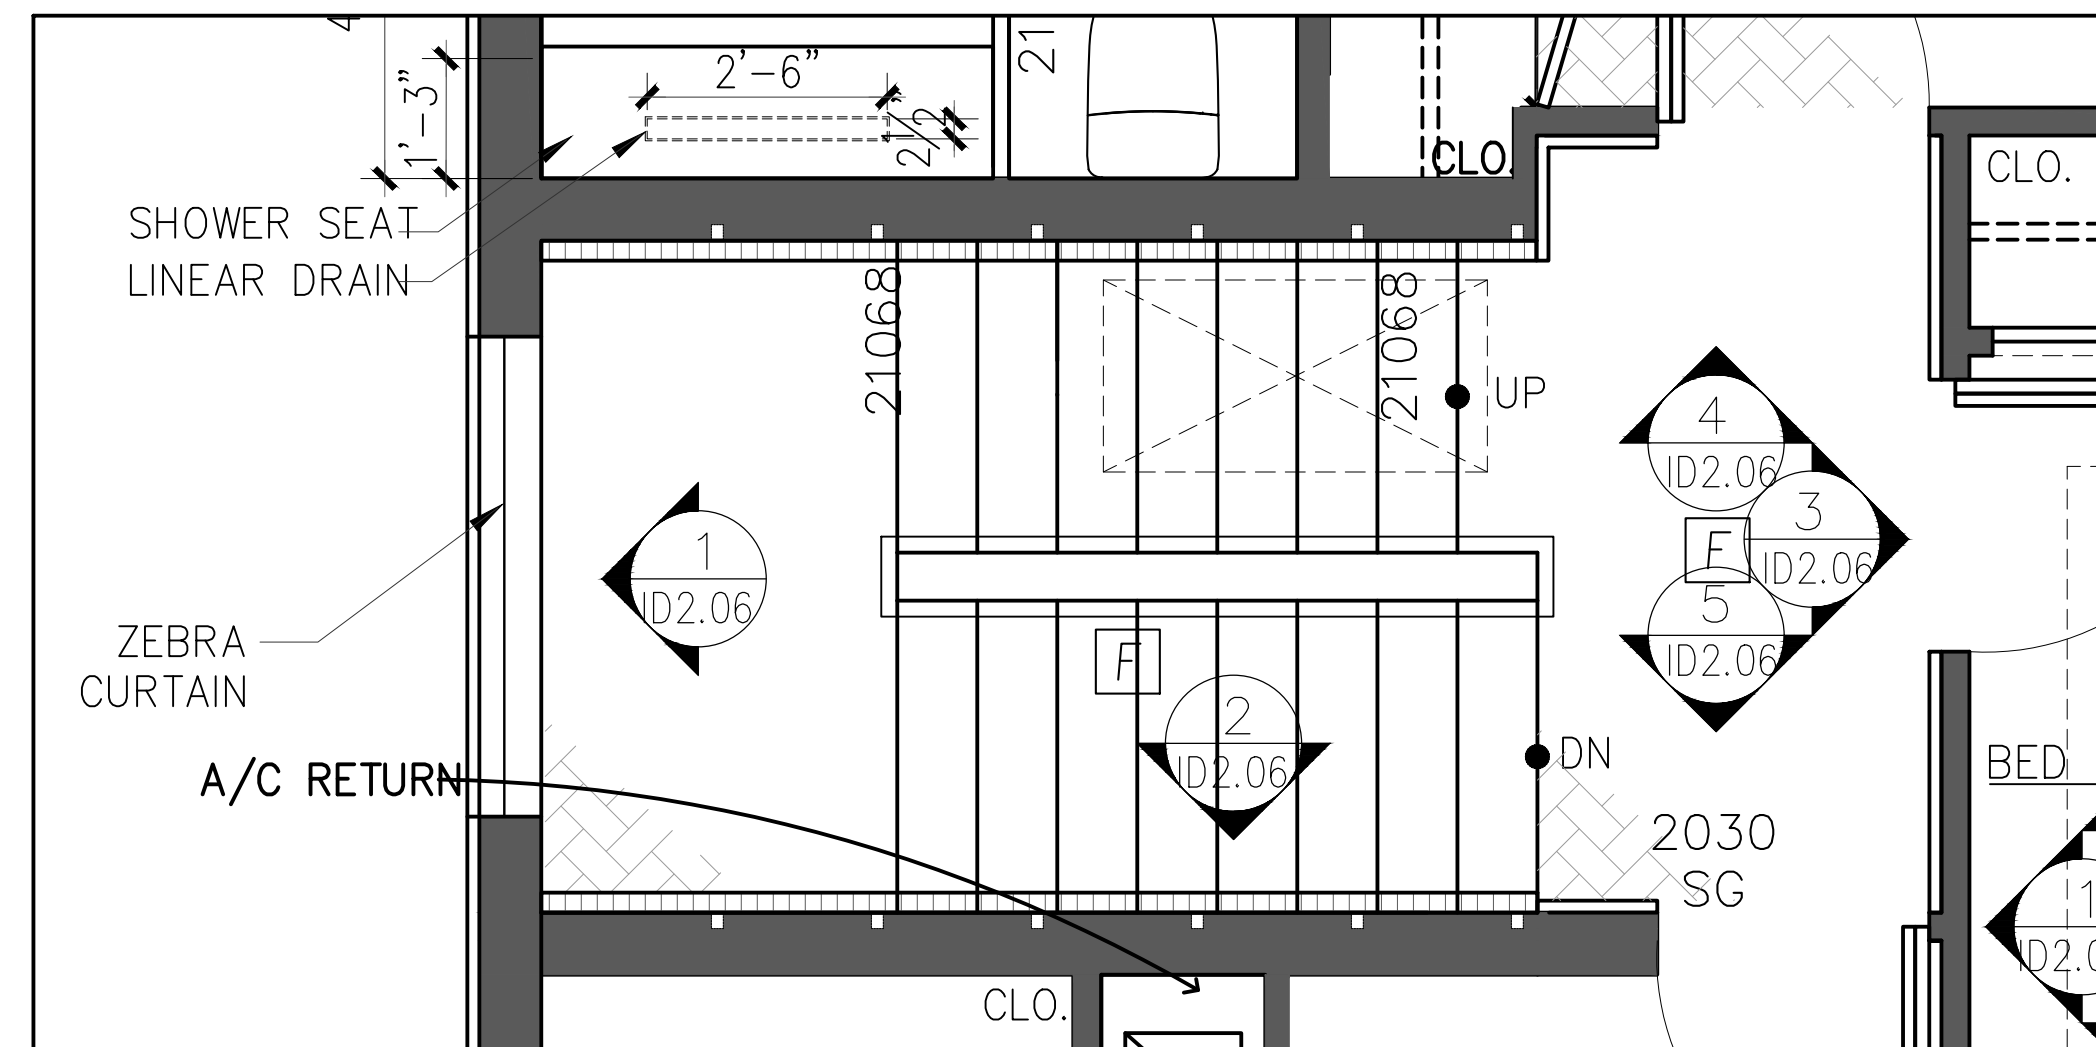


PLAN - UPPER FLOOR STAIR & HALL
Scale: 1/2" = 1'-0"

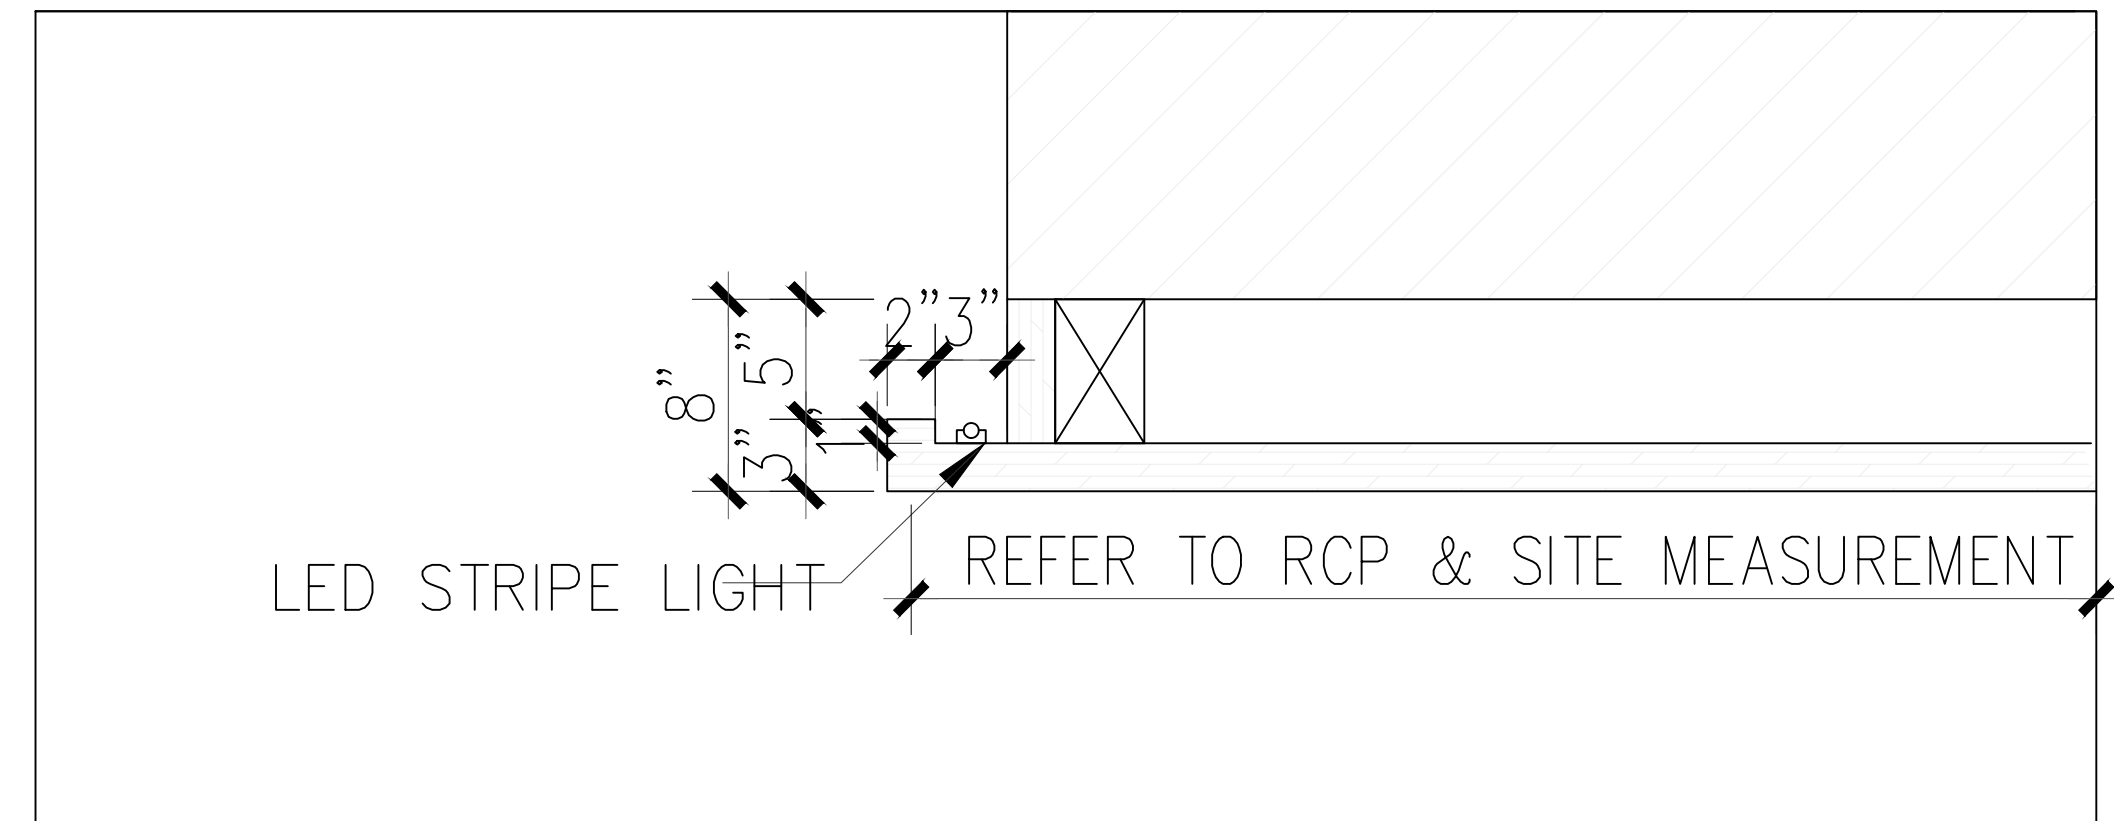


6
JD2.06

DETAIL — DROPPED CEILING


Scale: 1-1/2" = 1'-0"

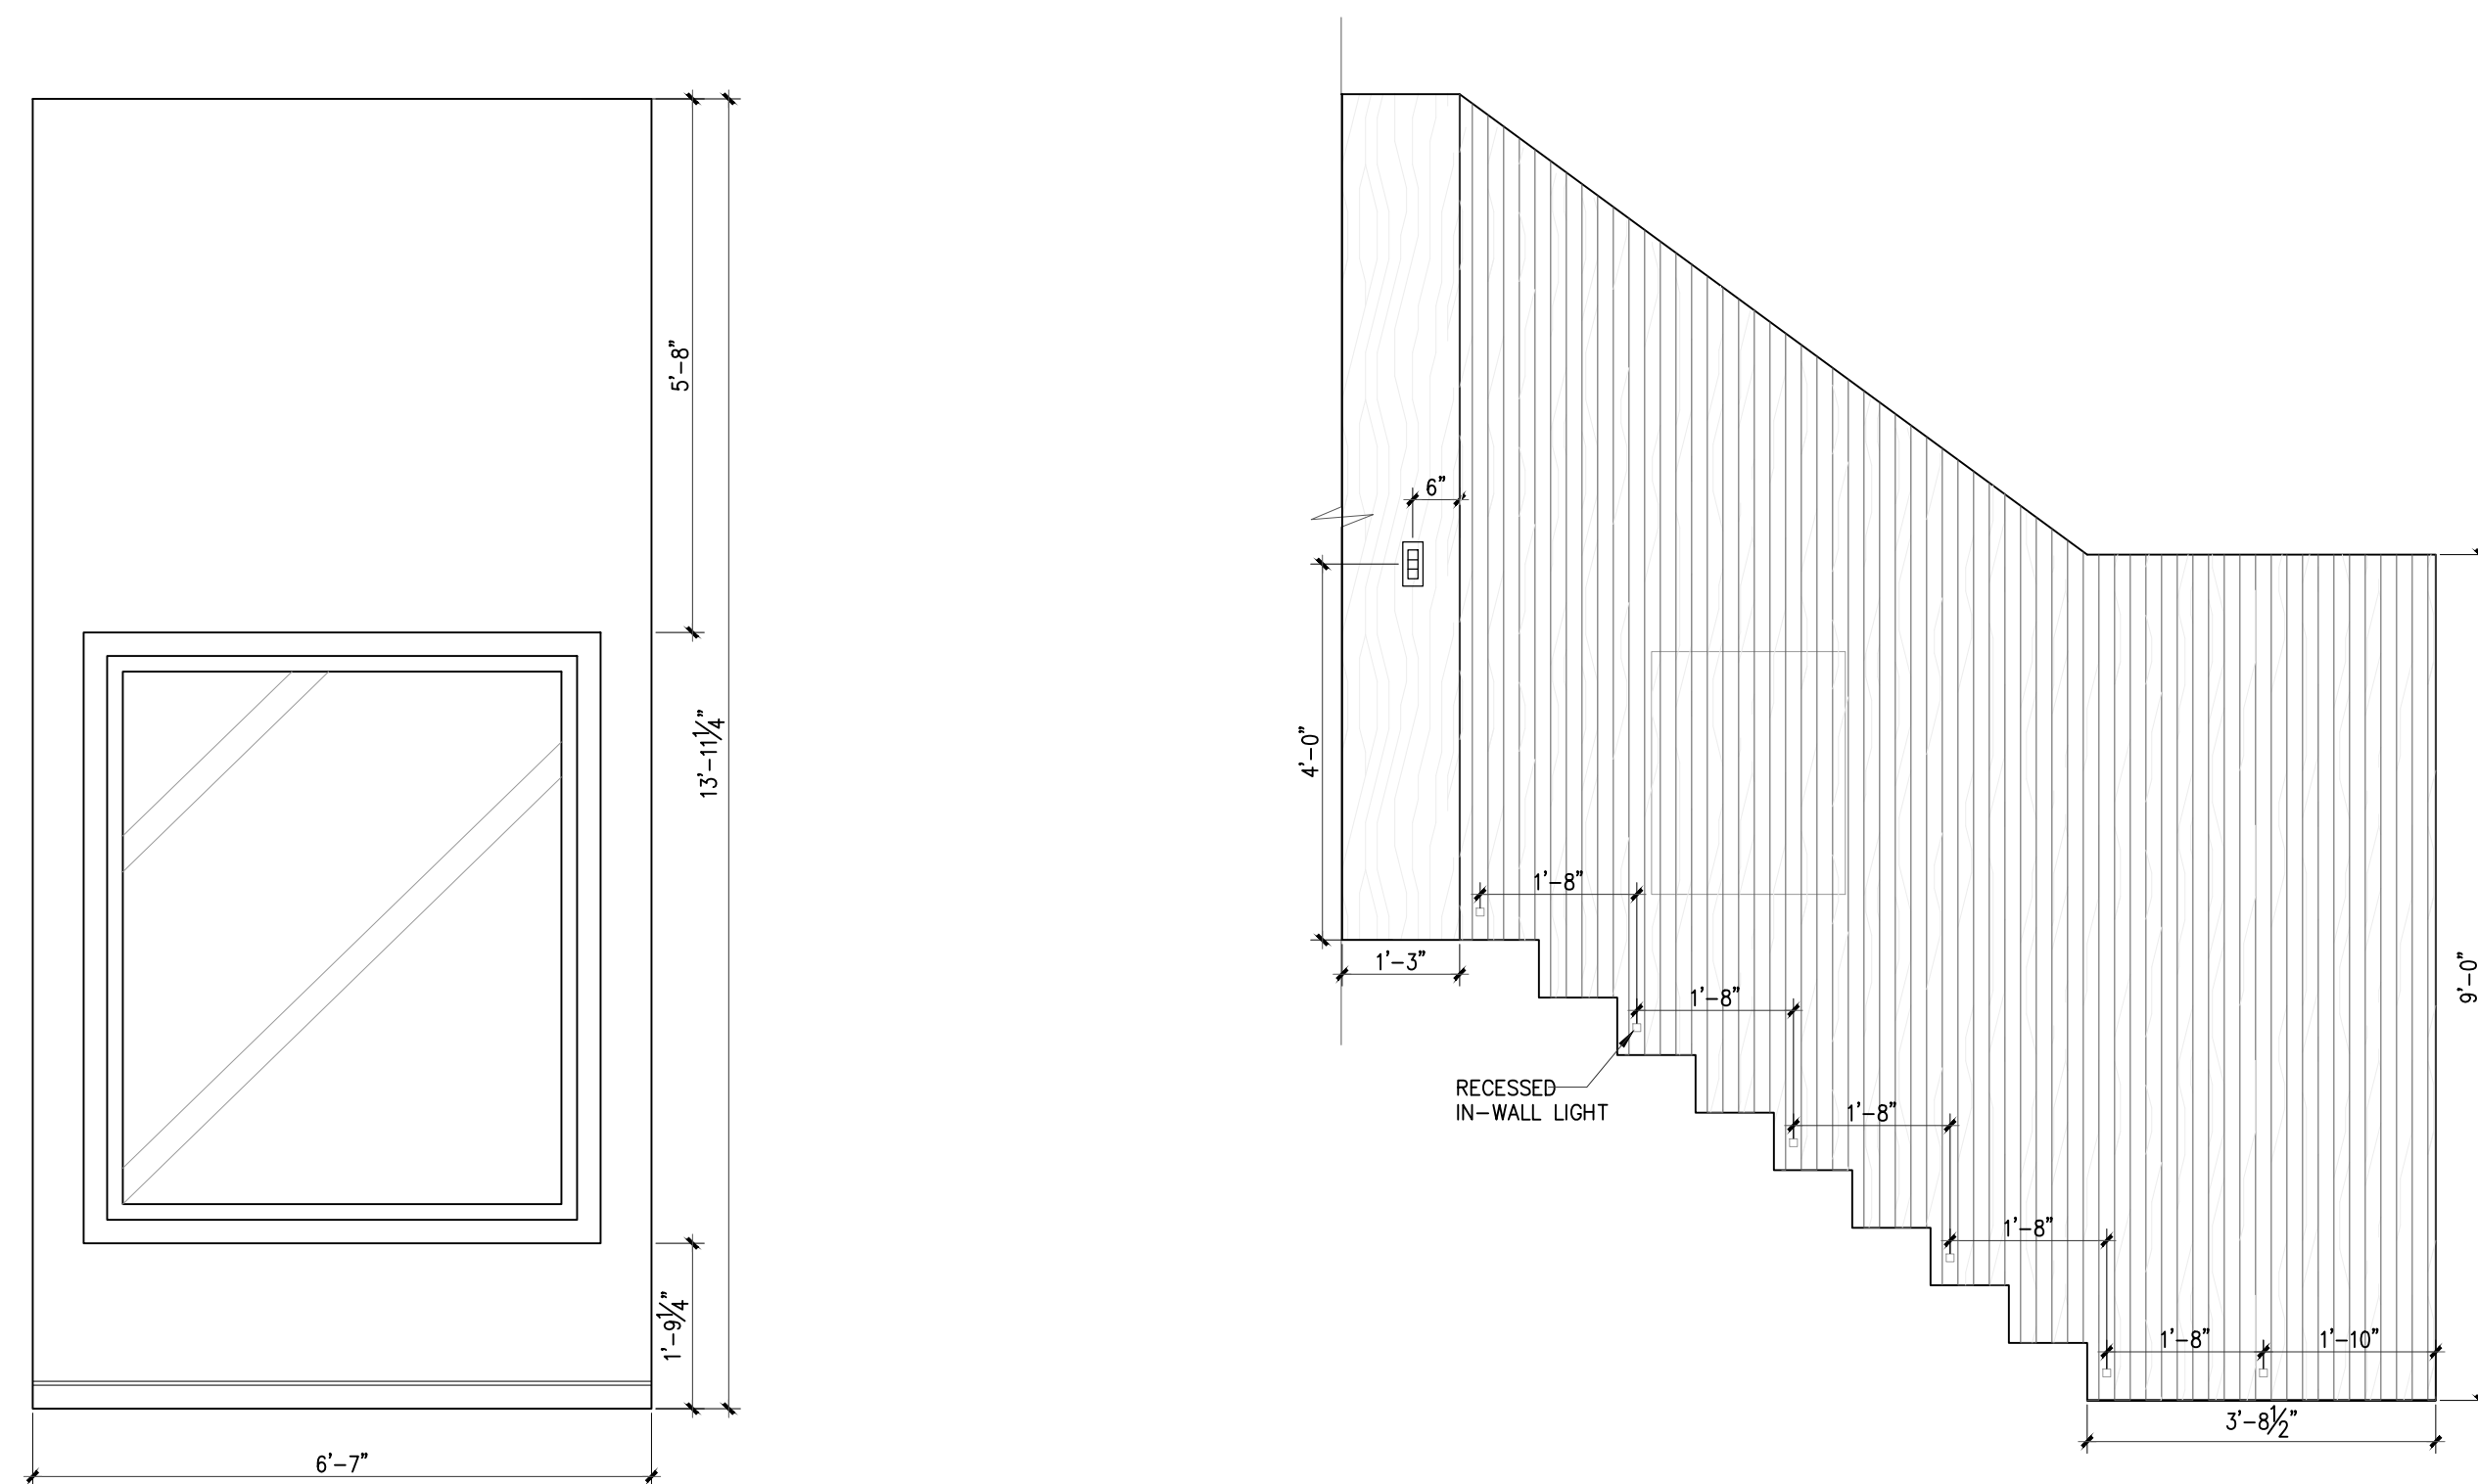


1 ELEVATION - STAIRWAY LANDING
JD1.04 Scale: 1/2" = 1'-0"

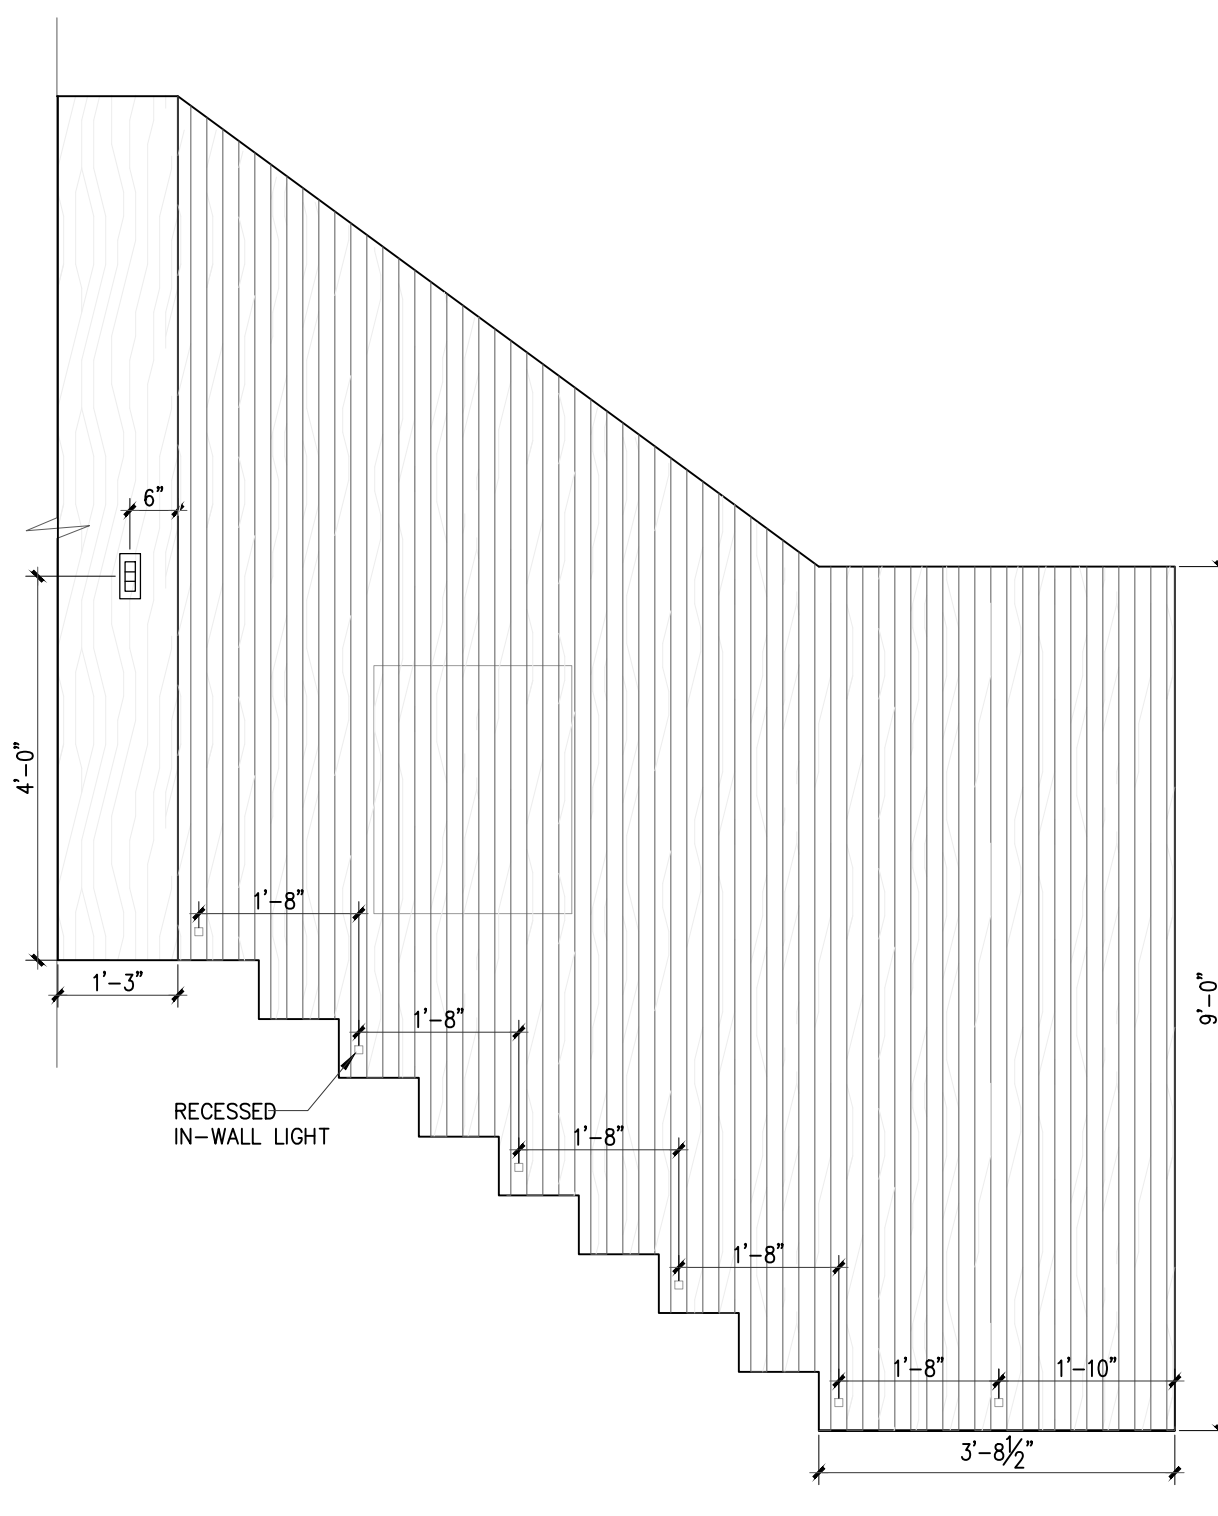


2 ELEVATION - STAIR
ID1.04 Scale: 1/2" = 1'-0"

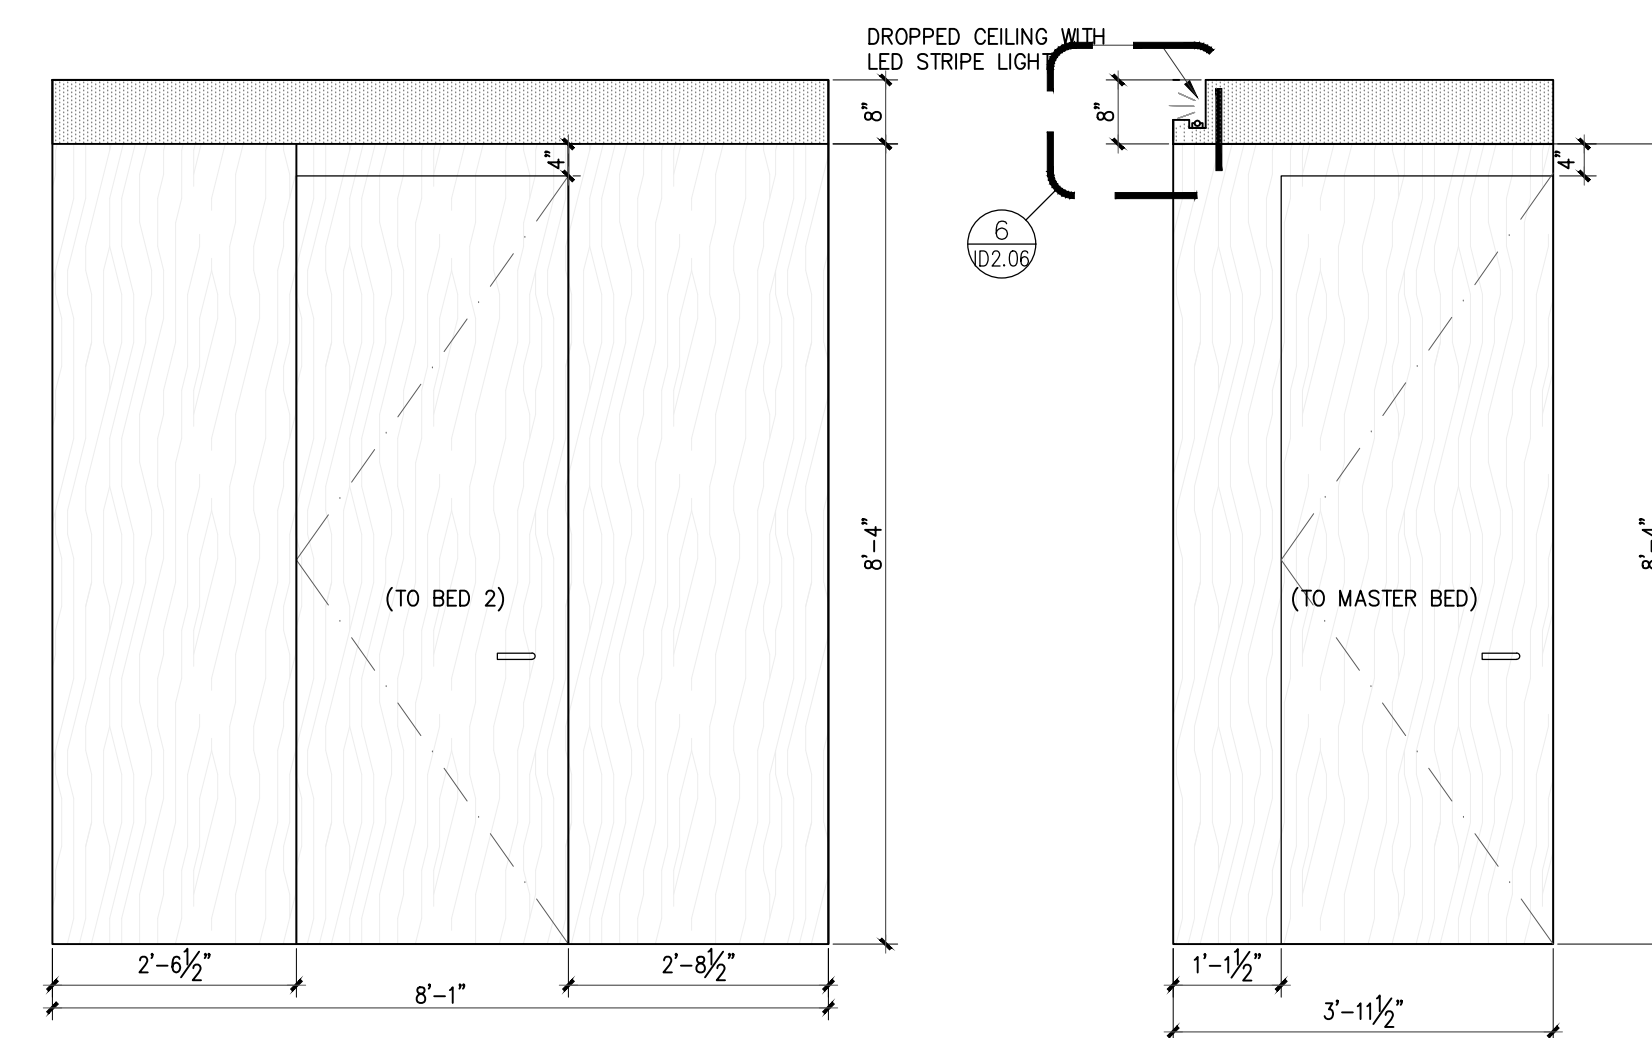

3 ELEVATION — HALL
ID1.04 Scale: 1/2" = 1'-0"

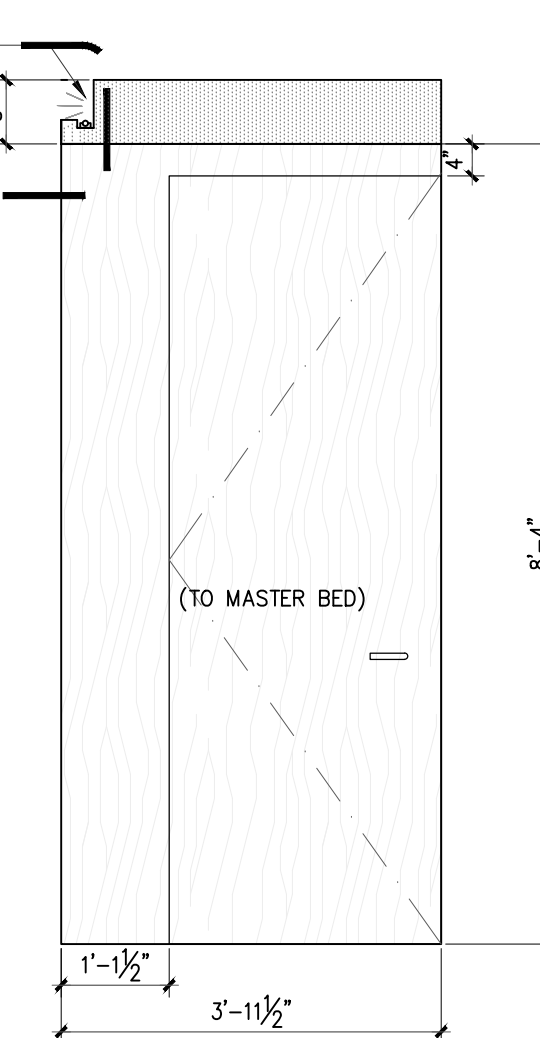


4 ELEVATION - HALL
ID1.04 Scale: 1/2" = 1'-0"

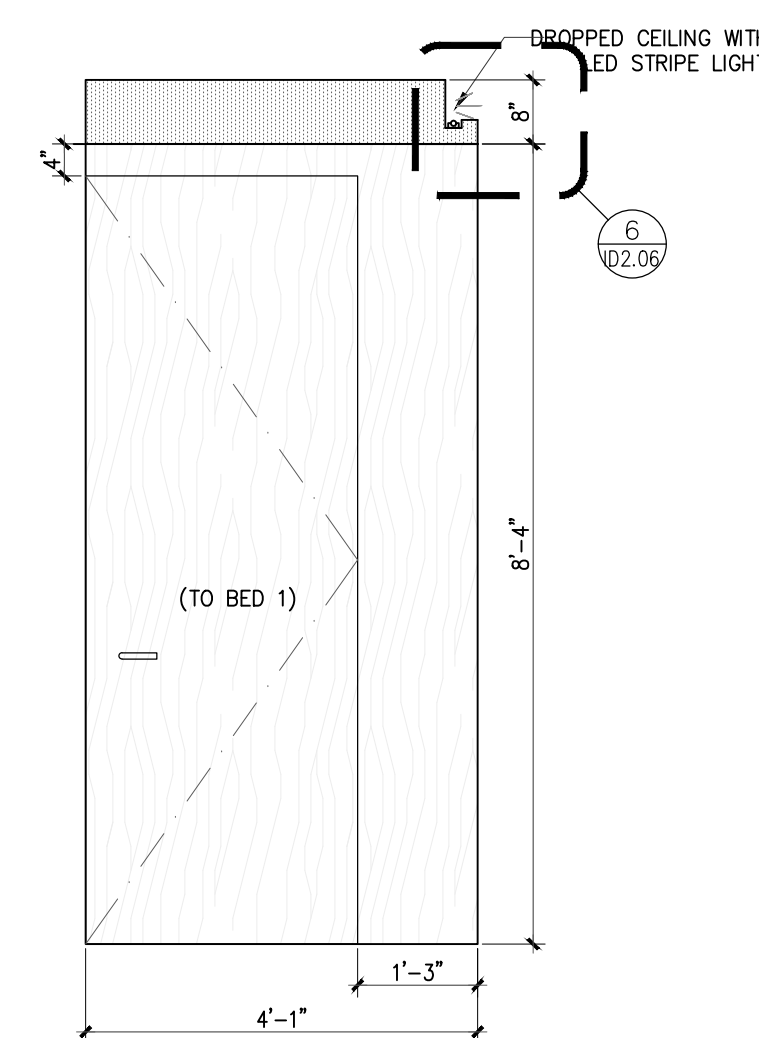

5 ELEVATION - HALL
ID1.04 Scale: 1/2" = 1'-0"

[illegible]

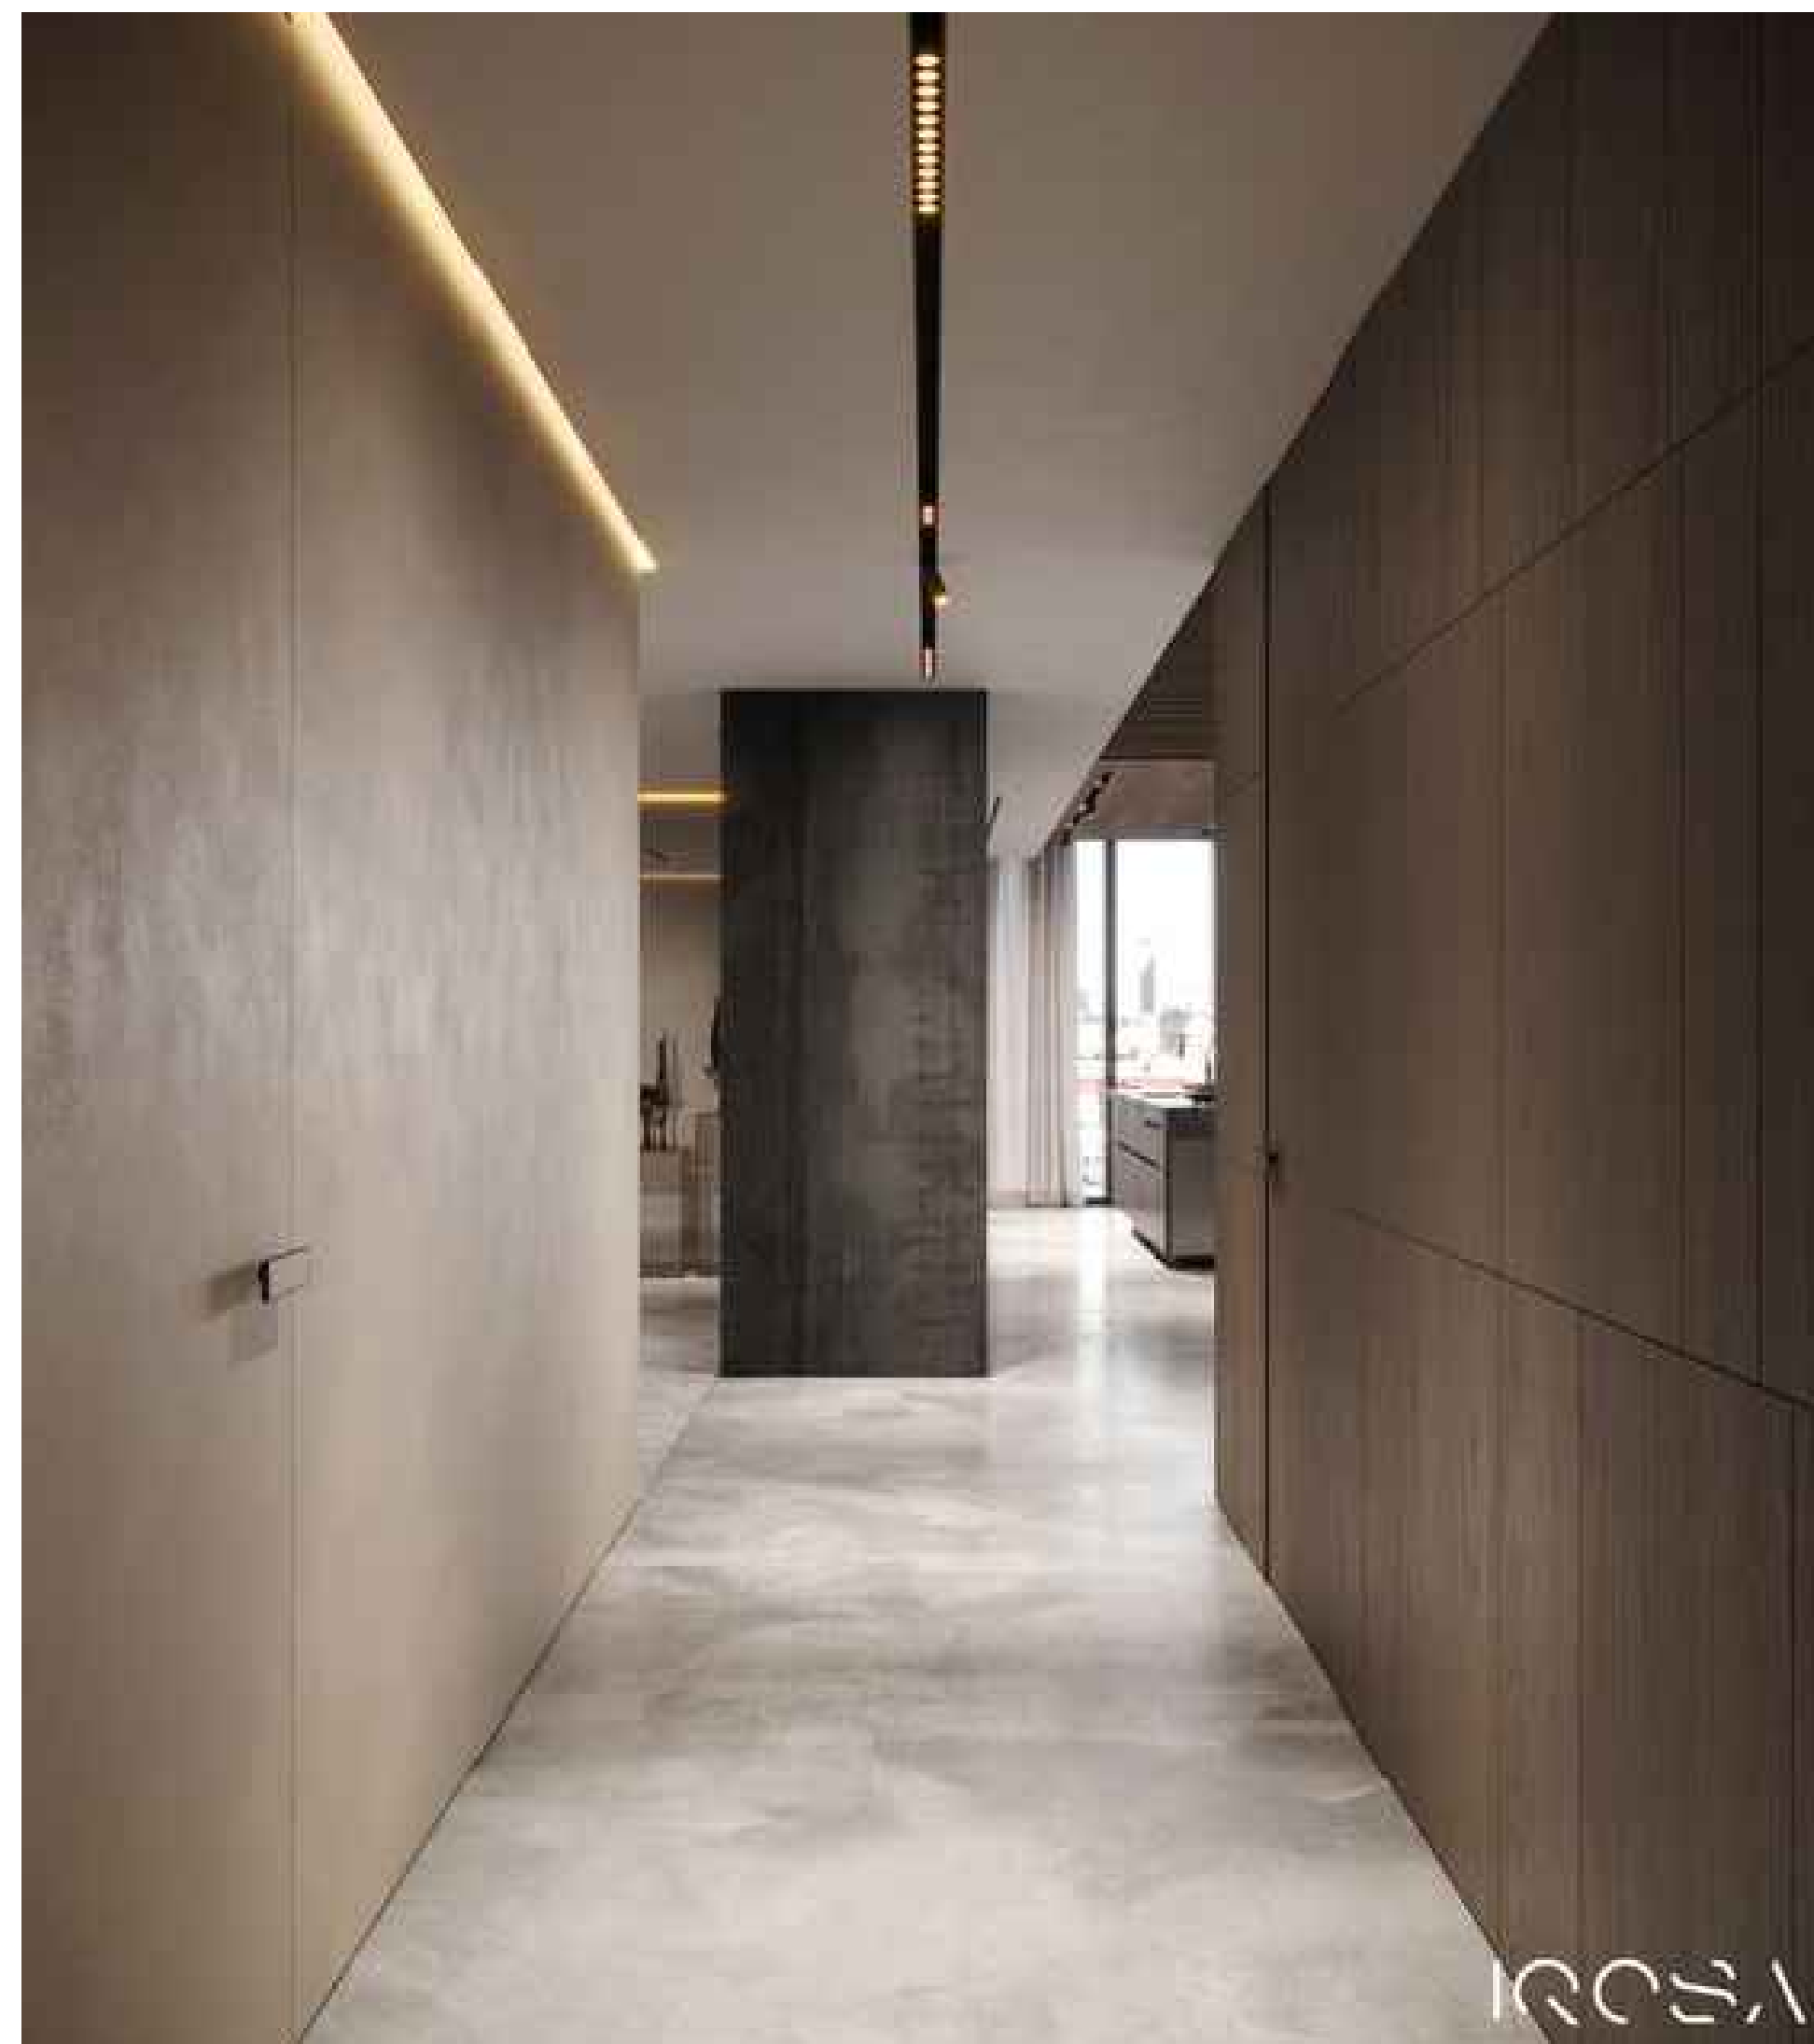[illegible]

ITEM	DESCRIPTION	DATE
1.	All design concepts, drawings, specifications, millwork and details drawn or represented herein of the property of Angela Yaron & no part of the same shall be reproduced, copied, disclosed in any manner other than for the specific project shown without the written consent of the designer.	
2.	All work shall conform with local and Provincial Building Code and all applicable codes.	
3.	All dimensions and conditions shall be verified on site and any discrepancies shall be reported to the designer for clarification before proceeding with construction.	

1000000

1
2
84

PROJECT NO	
------------	--






CONTACT

SCALE:

	DRAWING NO.
--	-------------

DATE:
0000/00/00

00	REF	4
----	-----	---

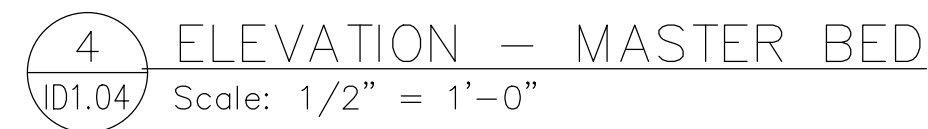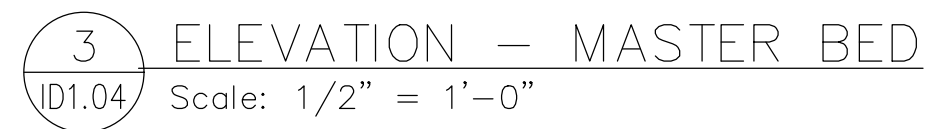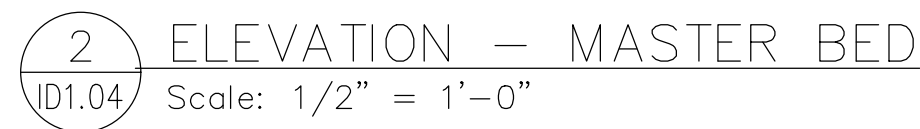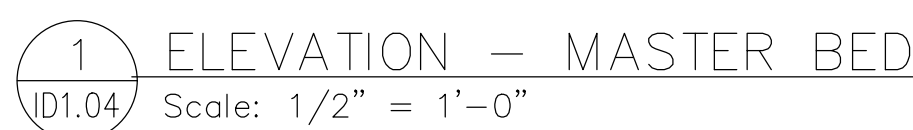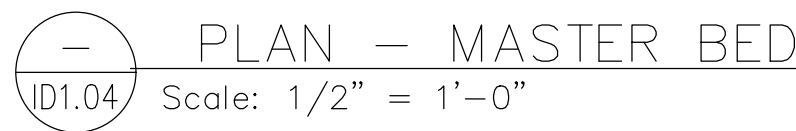

ITEM	DESCRIPTION	DATE
1.	All design concepts, drawings, specifications, millwork and details, drawn or represented herein are the property of Angela Yurion Ji and no part of the same shall be reproduced, copied, disclosed or used in any manner other than for the specific project shown without the written consent of the designer.	
2.	All work shall conform with local and Provincial Building Code latest edition.	
3.	All dimensions and conditions shall be verified on site and any discrepancies shall be reported to the designer for clarification before proceeding with construction.	

DRAWING TITLE:

PROJECT:

PROJECT NO.:

CONTACT:

SCALE:

DRAWING NO.:

DATE:
0000/00/00

ID 2.07



ITEM	DESCRIPTION	DATE
1. All design concepts, drawings, specifications, millwork and details drawn or represented herein are the property of Angela Turon J and no part of the same shall be reproduced, copied, disclosed or used in any manner other than for the specific project shown without the written consent of the designer.		
2. All work shall conform with local and Provincial Building Code latest edition.		
3. All dimensions and conditions shall be verified on site and any discrepancies shall be reported to the designer for clarification before proceeding with construction.		

DRAWING TITLE:

PROJECT:

PROJECT NO.:

CONTACT:

SCALE:

DRAWING NO.:

DATE:

0000/00/00

REF 5



ITEM	DESCRIPTION	DATE
1. All design concepts, drawings, specifications, millwork and details drawn or represented herein are the property of Angela Turon J and no part of the same shall be reproduced, copied, disclosed or used in any manner other than for the specific project shown without the written consent of the designer.		
2. All work shall conform with local and Provincial Building Code, latest edition.		
3. All dimensions and conditions shall be verified on site and any discrepancies shall be reported to the designer for clarification before proceeding with construction.		

DRAWING TITLE:

PROJECT NO.:

PROJECT:


CONTACT:

SCALE:


DRAWING NO.:

DATE:
0000/00/00


REF 6

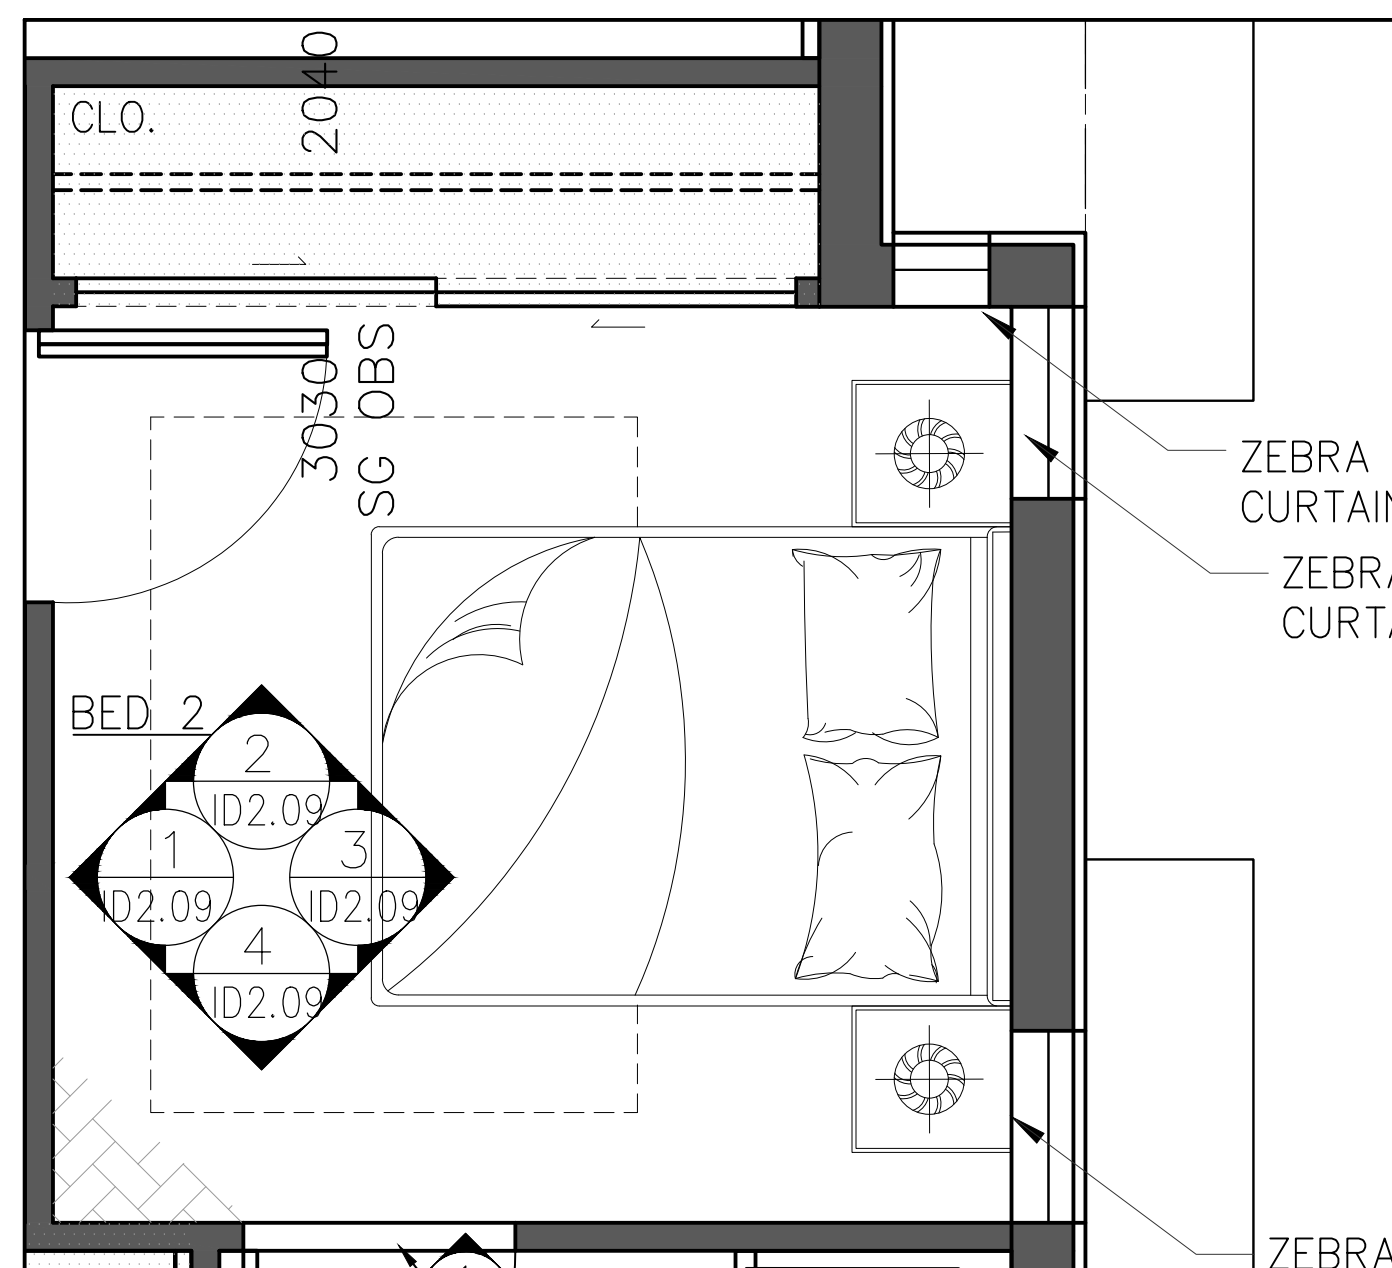


PLAN - BED 2
ID1.04 Scale: 1/2" = 1'-0"

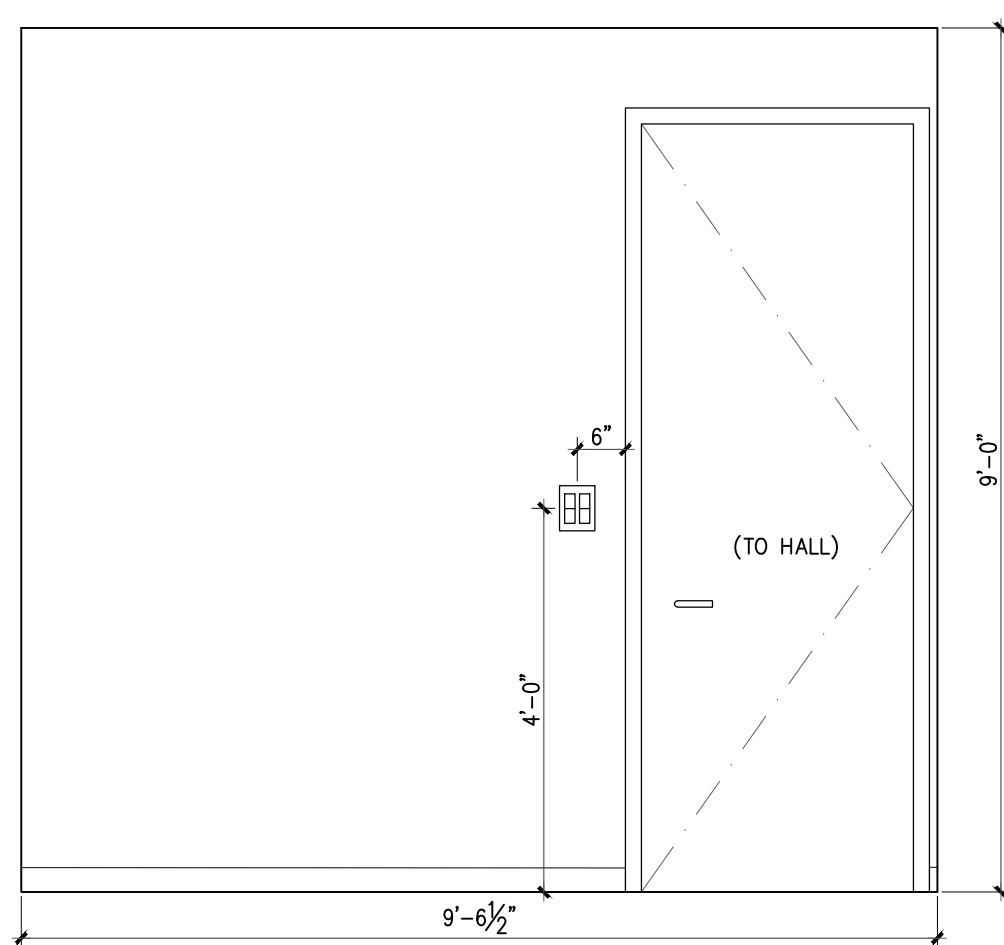


1 ELEVATION - BED 2
ID1.04 Scale: 1/2" = 1'-0"

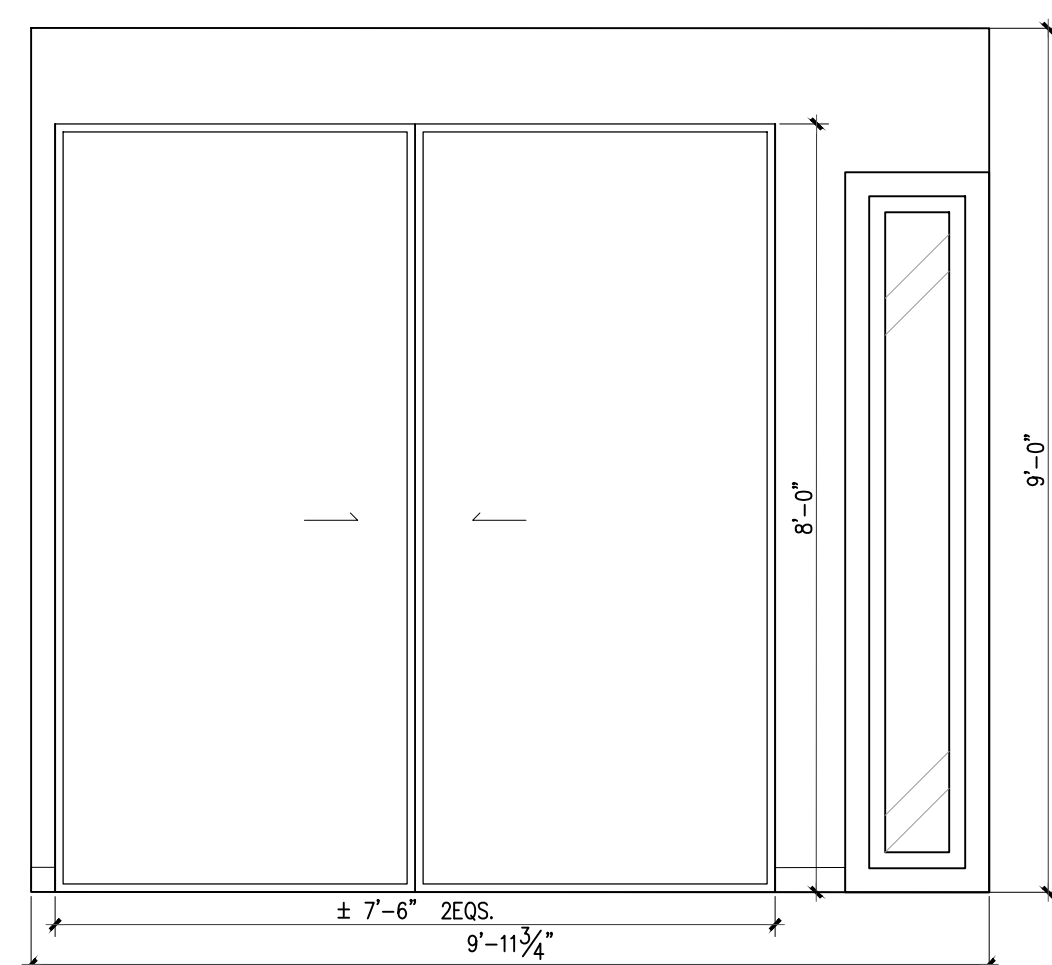

2 ELEVATION - BED 2
ID1.04 Scale: 1/2" = 1'-0"

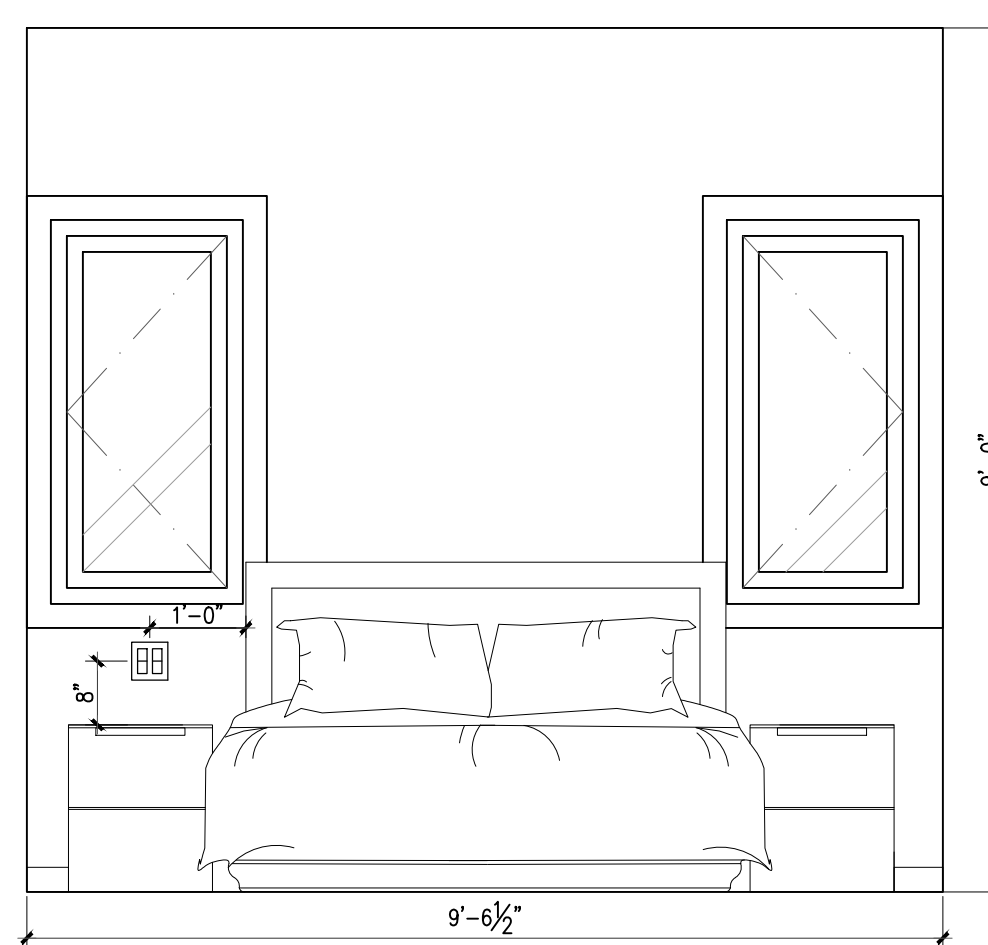


3 ELEVATION - BED 2
ID1.04 Scale: 1/2" = 1'-0"

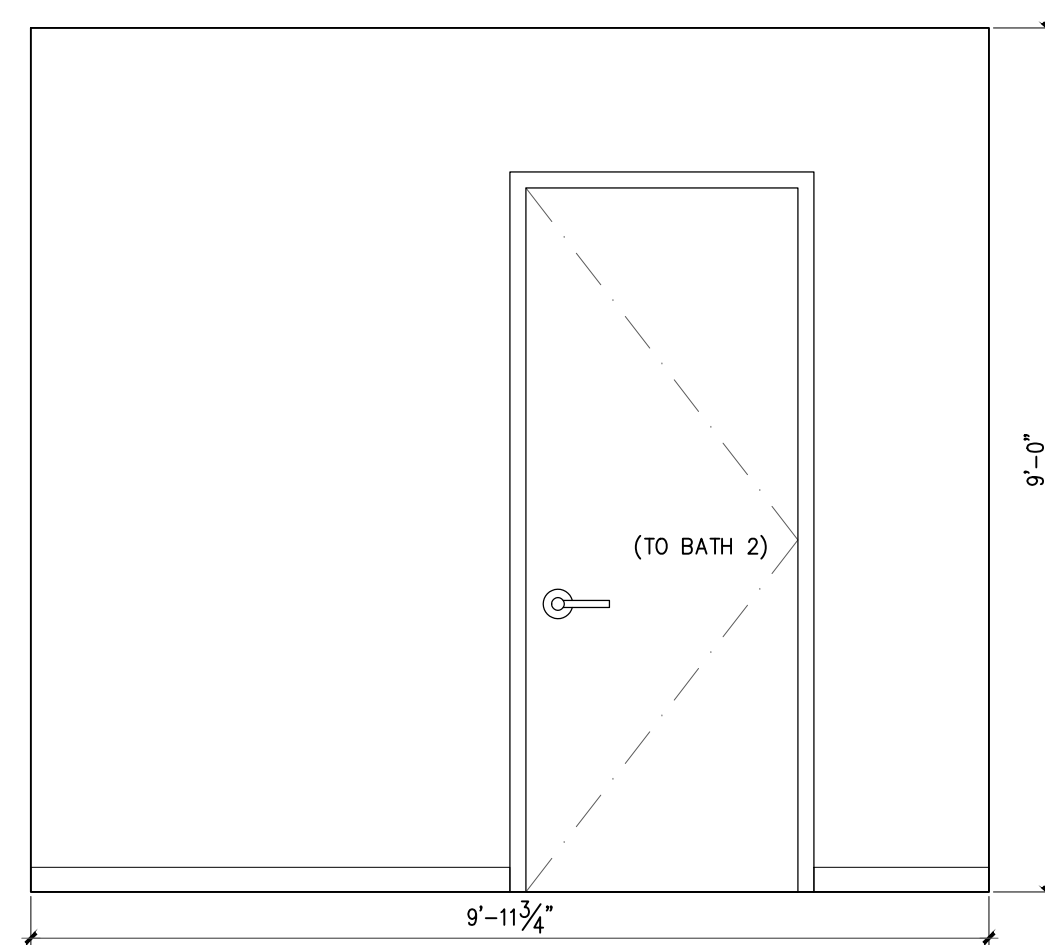


4 ELEVATION - BED 2
ID1.04 Scale: 1/2" = 1'-0"


[illegible]

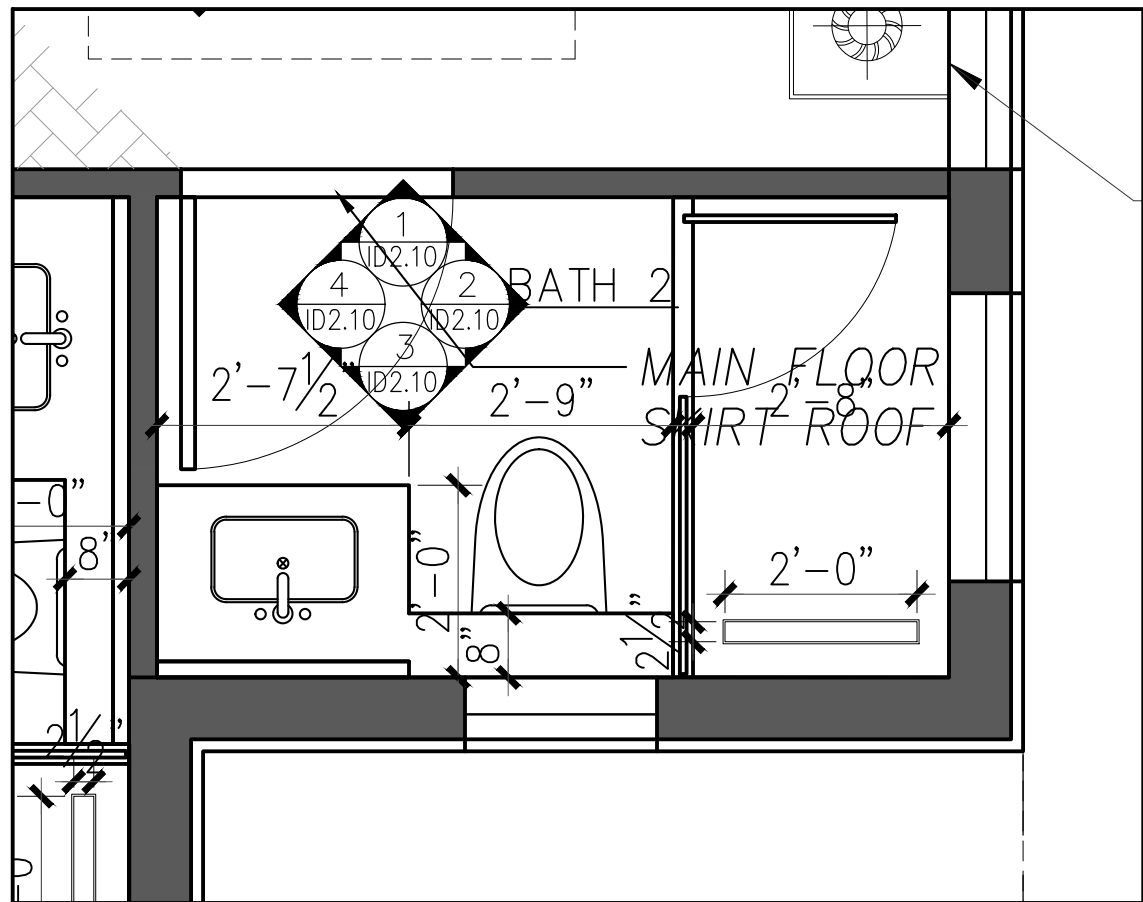


PLAN — BATH 2
ID1.04 Scale: 1/2" = 1'-0"

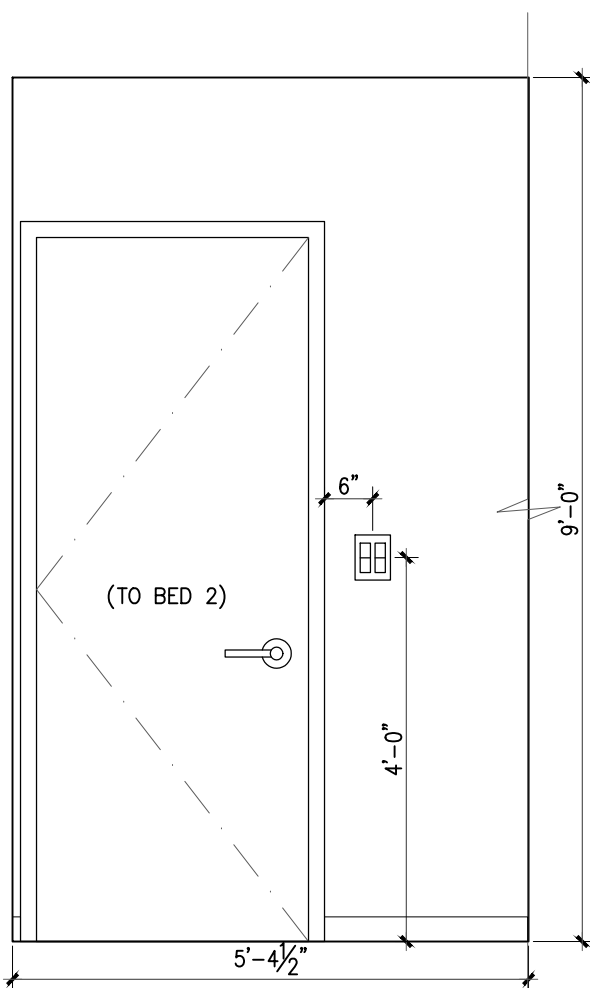


1 ELEVATION — BATH 2
ID1.04 Scale: 1/2" = 1'-0"

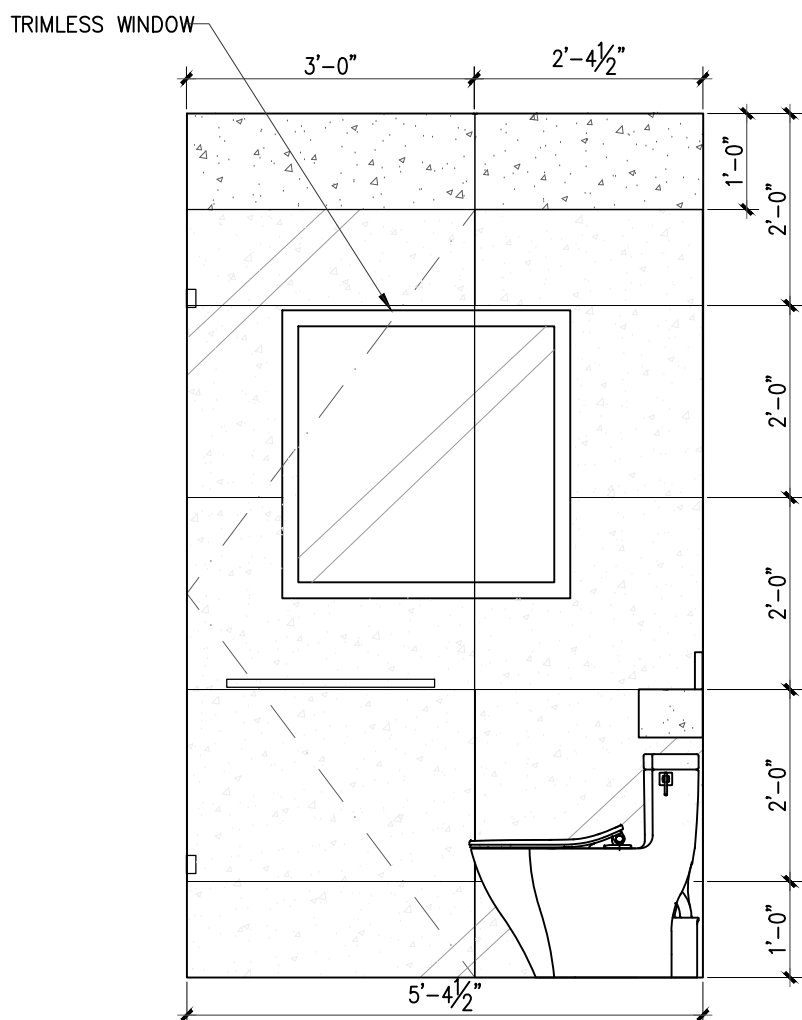

2 ELEVATION — BATH 2
ID1.04 Scale: 1/2" = 1'-0"

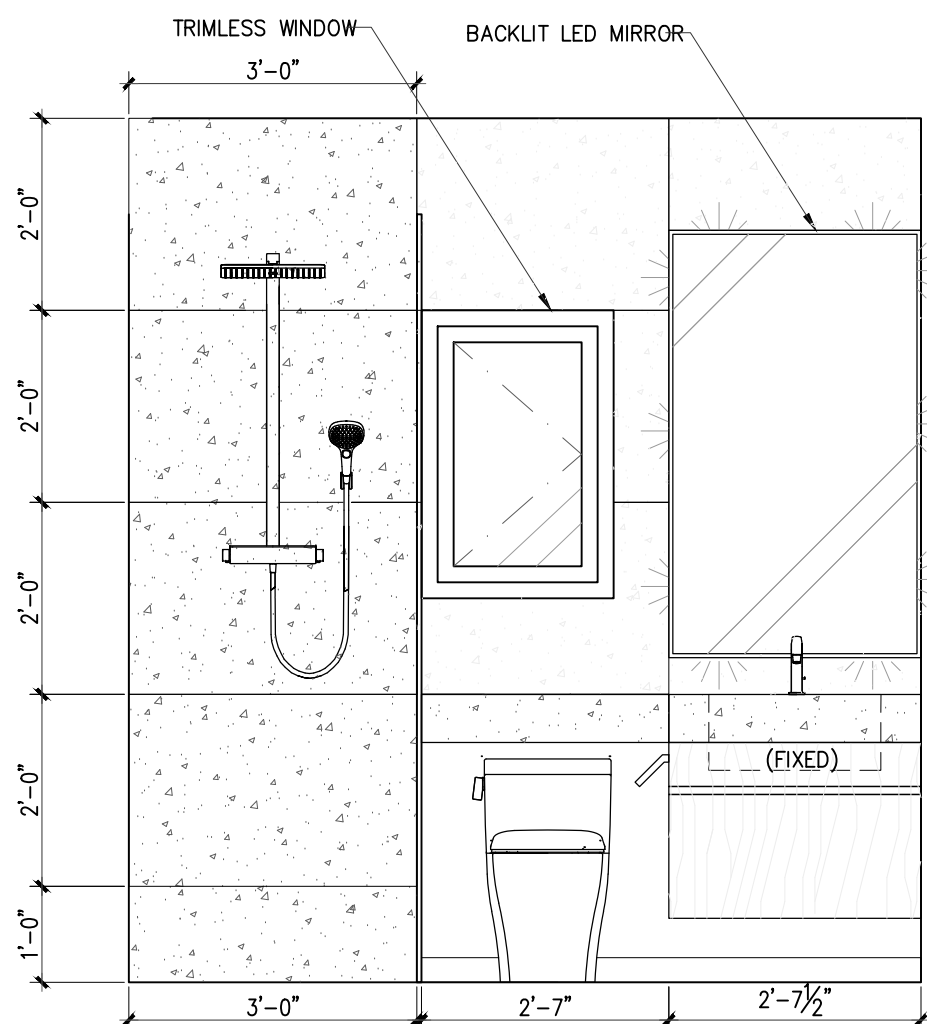

3 ELEVATION — BATH 2
ID1.04 Scale: 1/2" = 1'-0"

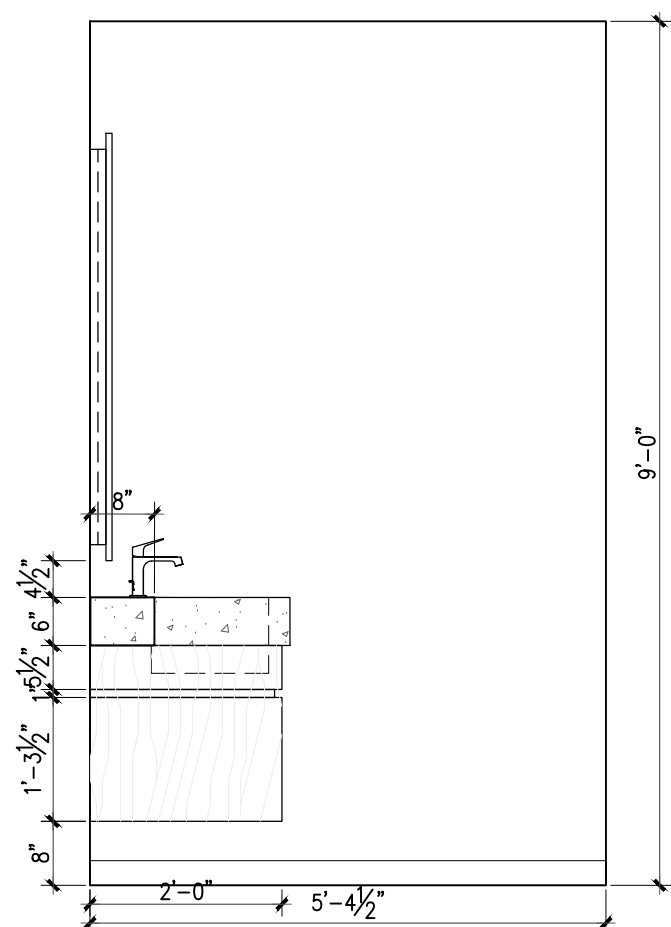

4 ELEVATION — BATH 2
ID1.04 Scale: 1/2" = 1'-0"

ITEM	DESCRIPTION	DATE
	1. All design concepts, drawings, specifications, millwork and details drawn or represented herein are the property of Angela Turon J and no part of the same shall be reproduced, copied, disclosed or used in any manner other than for the specific project shown without the written consent of the designer.	
	2. All work shall conform with local and Provincial Building Code latest edition.	
	3. All dimensions and conditions shall be verified on site and any discrepancies shall be reported to the designer for clarification before proceeding with construction.	

DRAWING TITLE:
PROJECT NO.:
CONTACT:
SCALE:
DATE: 0000/00/00

PROJECT:
DRAWING NO.:
DATE: 0000/00/00



ITEM	DESCRIPTION	DATE
1. All design concepts, drawings, specifications, millwork and details drawn or represented herein are the property of Angela Taroni and no part of the same shall be reproduced, copied, disclosed or used in any manner other than for the specific project shown without the written consent of the designer.		
2. All work shall conform with local and Provincial Building Code, latest edition.		
3. All dimensions and conditions shall be verified on site and any discrepancies shall be reported to the designer for clarification before proceeding with construction.		

DRAWING TITLE:

PROJECT:

PROJECT NO.:





CONTACT:





SCALE:

DRAWING NO.:

DATE:
0000/00/00

REF 7

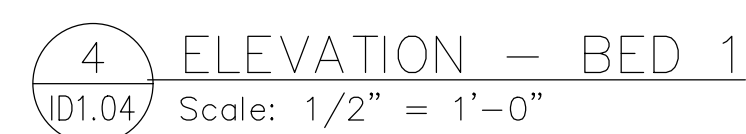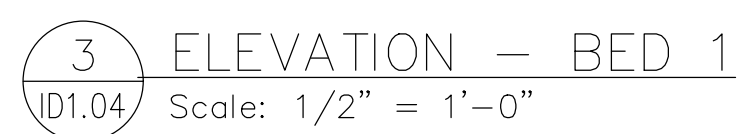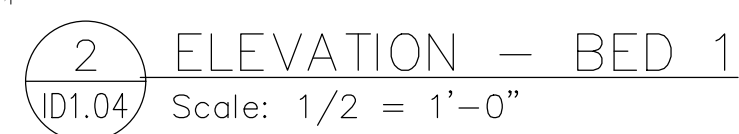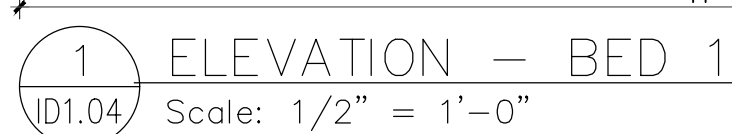[illegible]

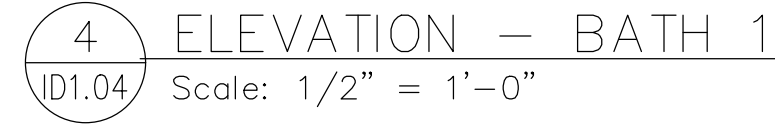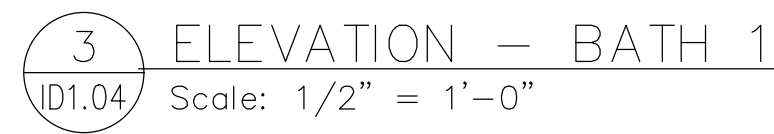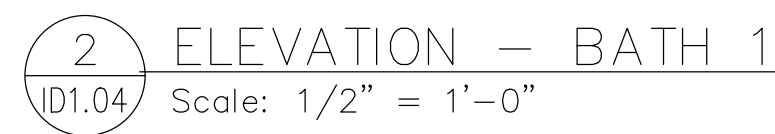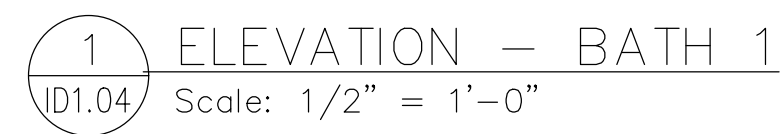

DATE: 0000/00/00	ID2.12
---------------------	--------



ITEM	DESCRIPTION	DATE
1. All design concepts, drawings, specifications, millwork and details drawn or represented herein are the property of Angela Turon J and no part of the same shall be reproduced, copied, disclosed or used in any manner other than for the specific project shown without the written consent of the designer.		
2. All work shall conform with local and Provincial Building Code latest edition.		
3. All dimensions and conditions shall be verified on site and any discrepancies shall be reported to the designer for clarification before proceeding with construction.		

DRAWING TITLE:

PROJECT:

PROJECT NO.:

—

CONTACT:


—

SCALE:



DRAWING NO.:

DATE:
0000/00/00

REF 8

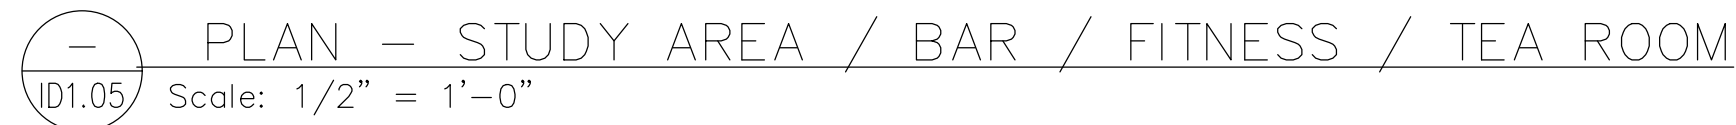

PROJECT NO.: —	
CONTACT: —	
SCALE:	DRAWING NO.:
DATE: 0000/00/00	D2.13a

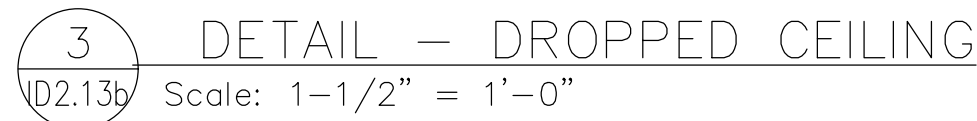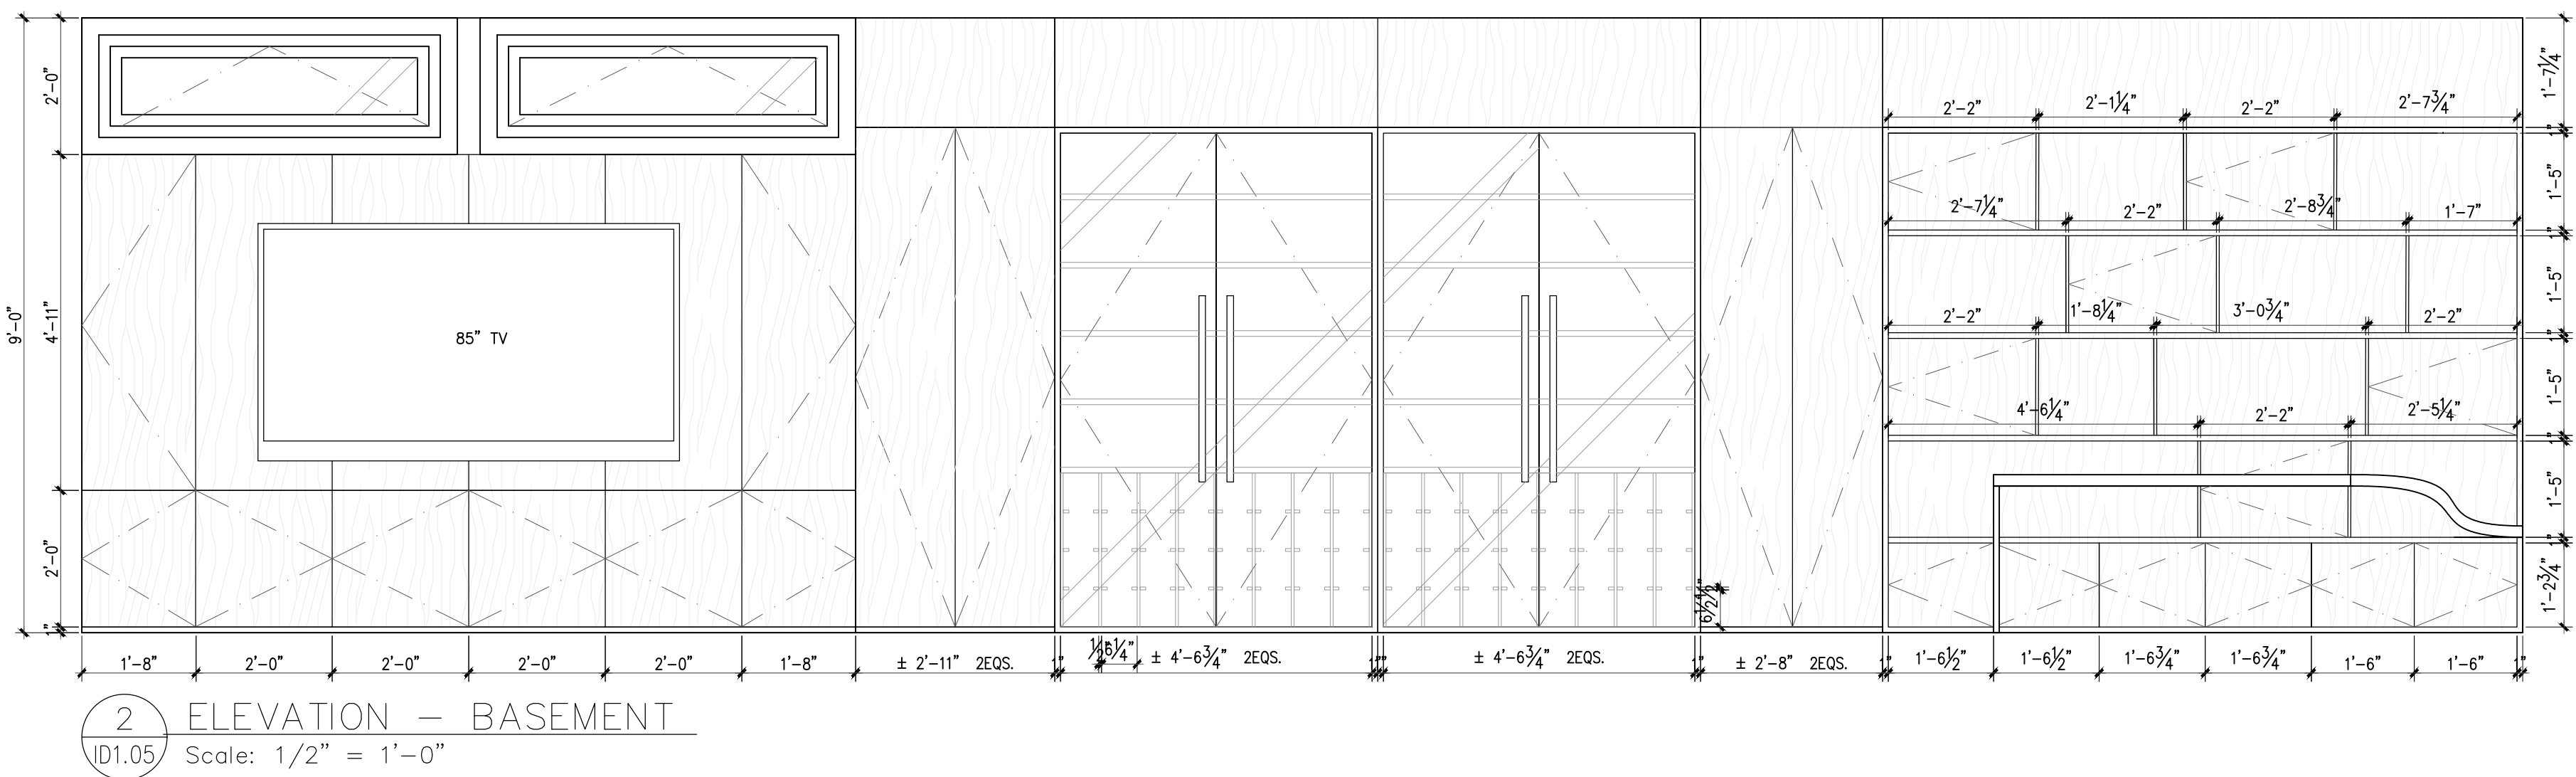[illegible]

ITEM	DESCRIPTION	DATE
1.	All design concepts, drawings, specifications, millwork and details drawn or represented herein are the property of Angela Yurion Ji and no part of the same shall be reproduced, copied, disclosed or used in any manner other than for the specific project shown without the written consent of the designer.	
2.	All work shall conform with local and Provincial Building Code, latest edition.	
3.	All dimensions and conditions shall be verified on site and any discrepancies shall be reported to the designer for clarification before proceeding with construction.	

DRAWING TITLE:

PROJECT:

PROJECT NO.:


CONTACT:

SCALE:


DRAWING NO.:

DATE:
0000/00/00


D2.13b

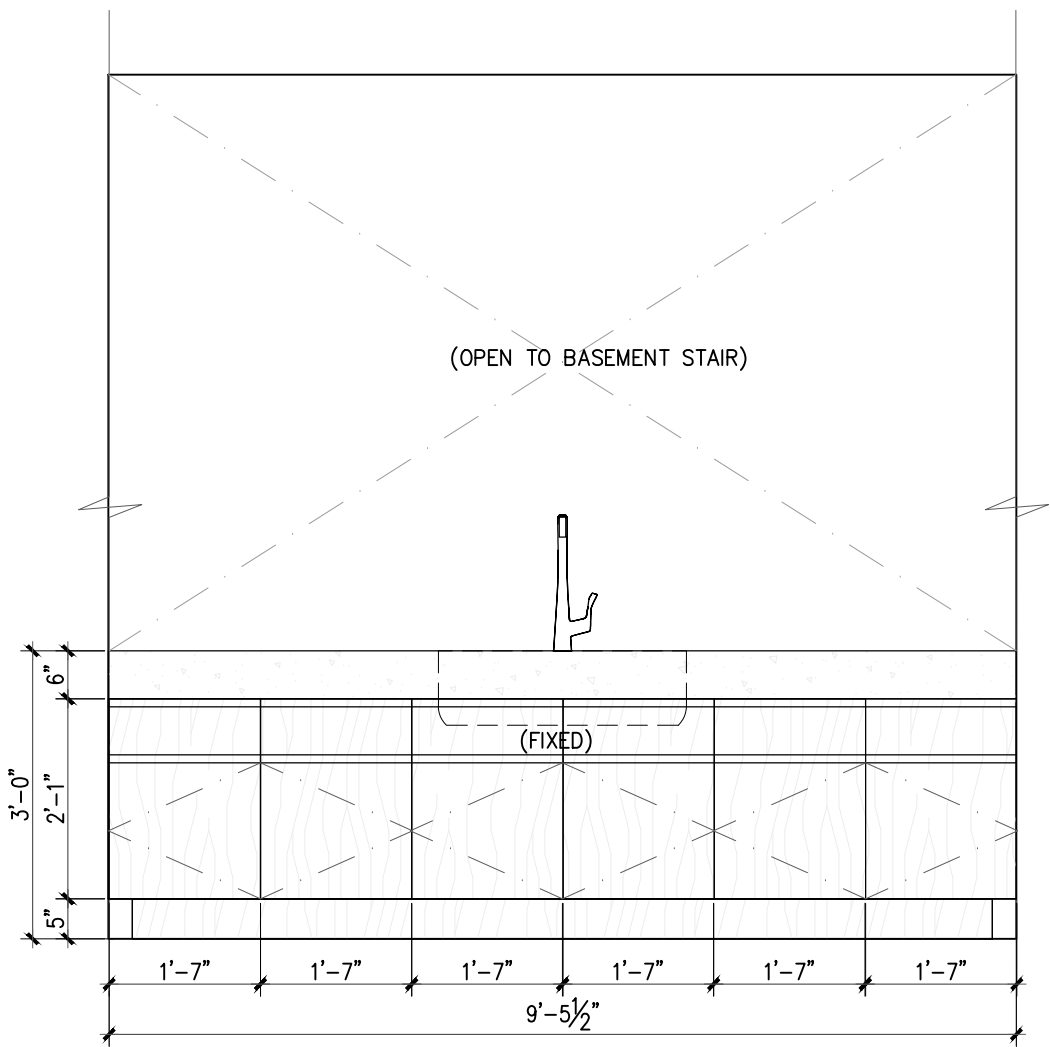


1 ELEVATION — BAR
ID1.05 Scale: 1/2" = 1'-0"

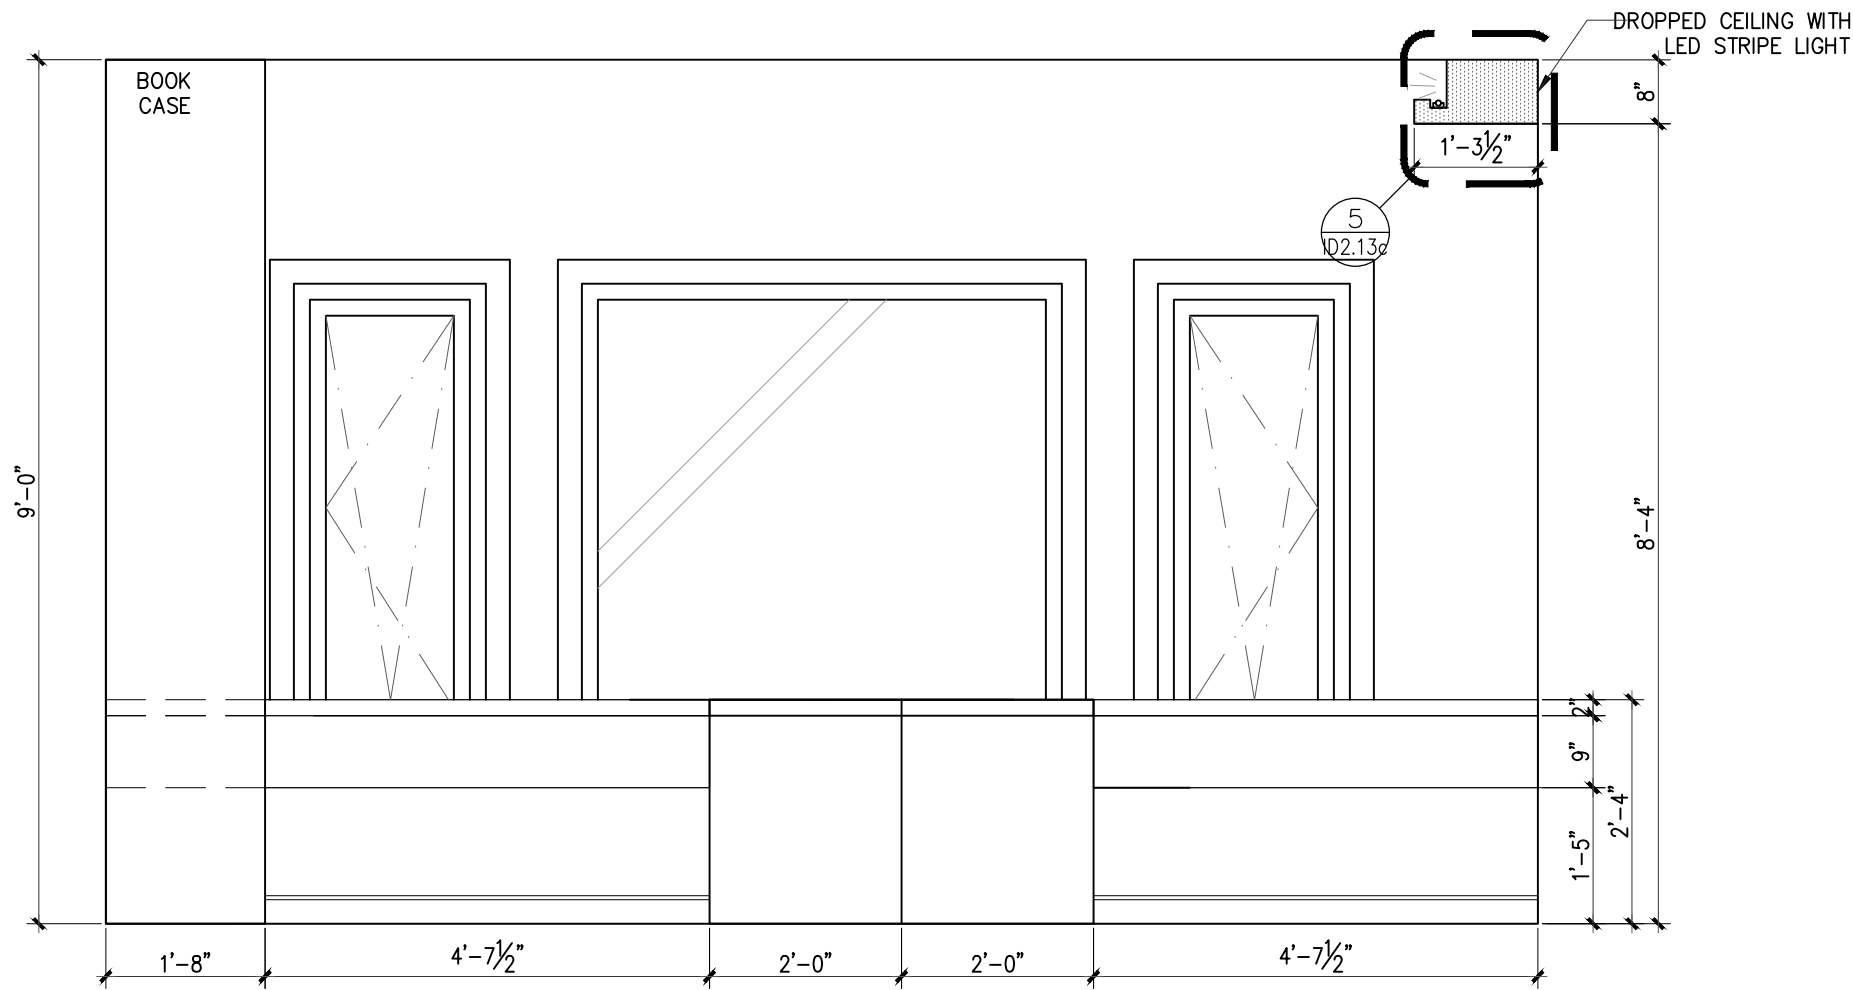


2 ELEVATION — STUDY AREA
ID1.05 Scale: 1/2" = 1'-0"

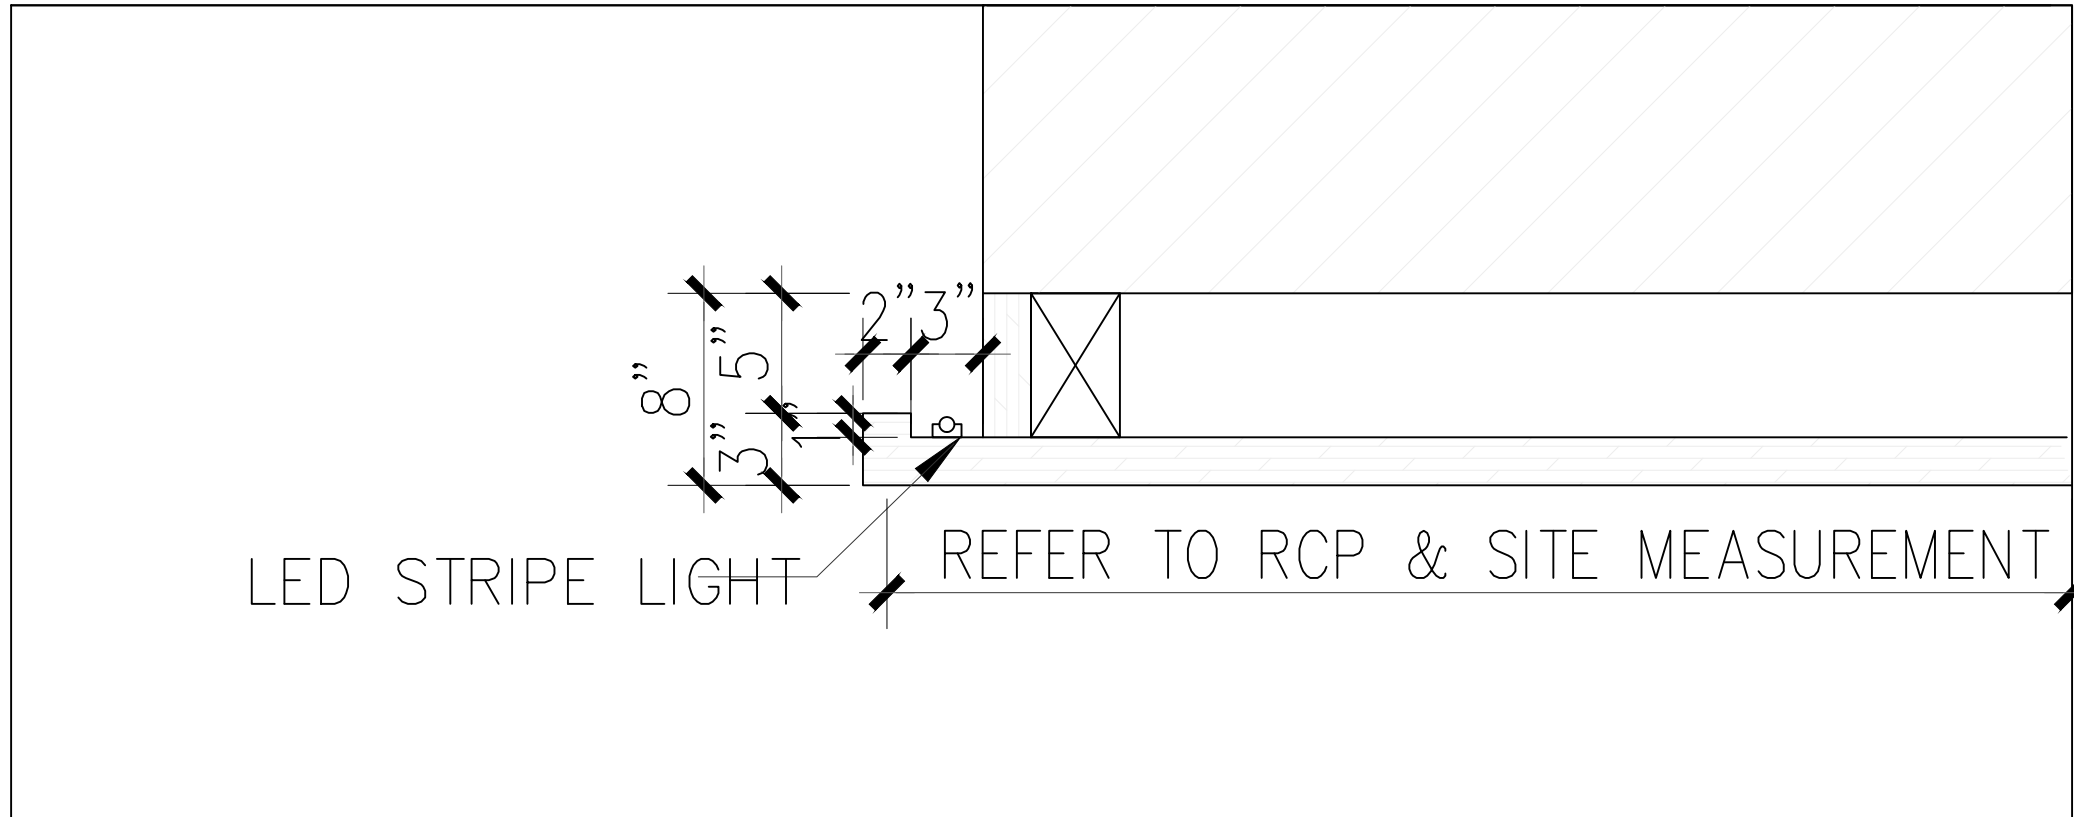

5 DETAIL — DROPPED CEILING
ID2.13c Scale: 1-1/2" = 1'-0"

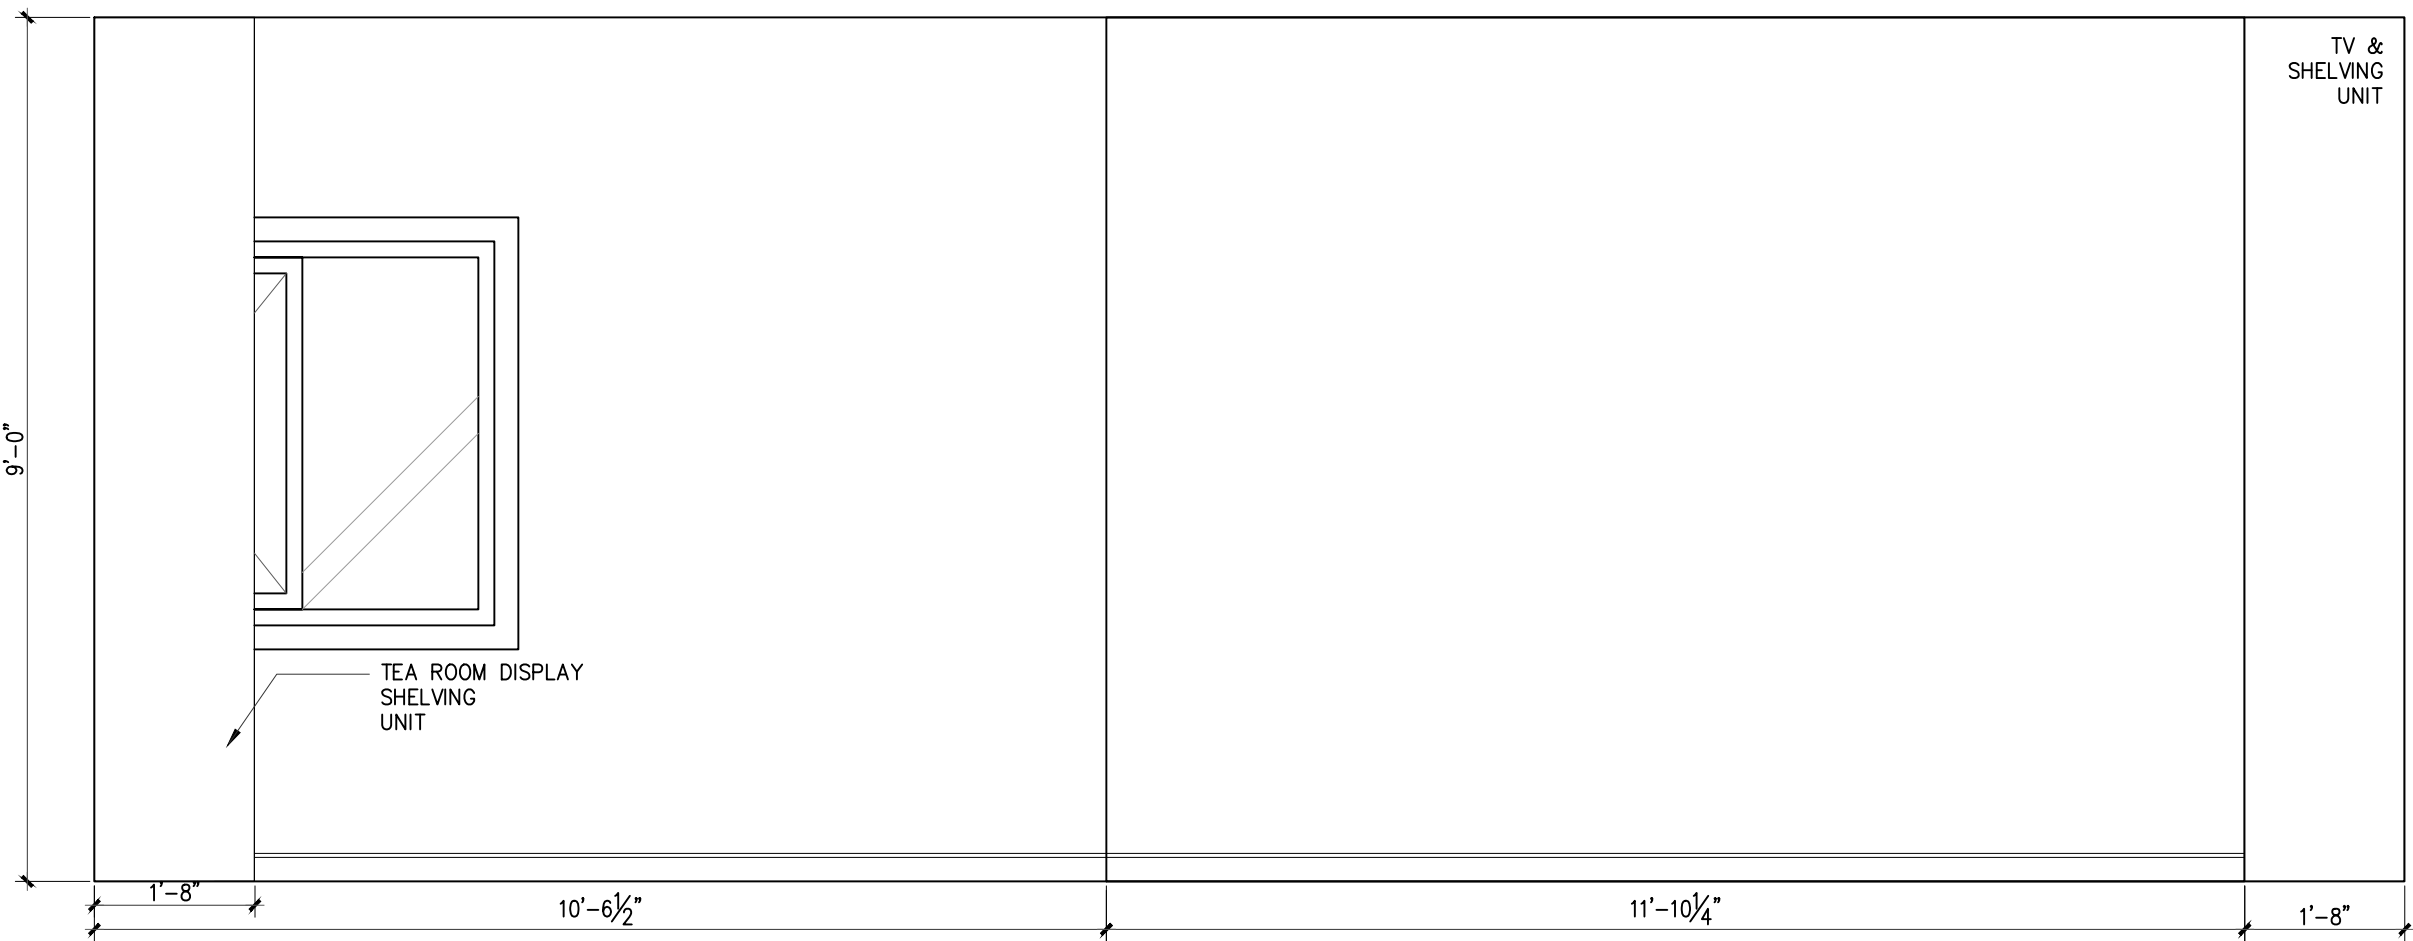

3 ELEVATION — BASEMENT
ID1.05 Scale: 1/2" = 1'-0"

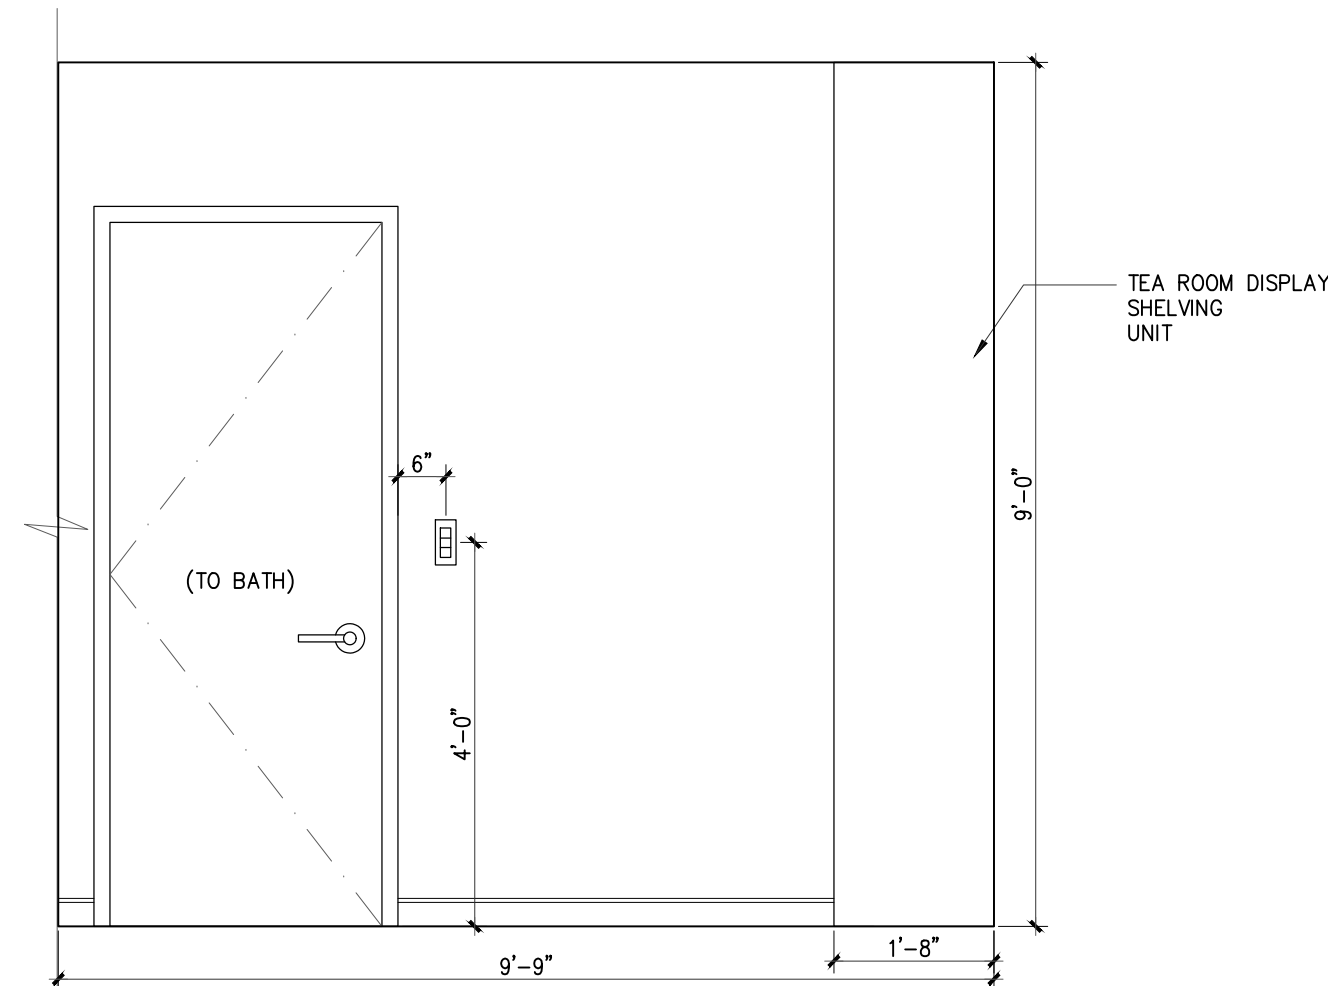

4 ELEVATION — BASEMENT
ID1.05 Scale: 1/2" = 1'-0"

ITEM	DESCRIPTION	DATE
1.	All design concepts, drawings, specifications, millwork and details drawn or represented herein are the property of Angela Turon J and no part of the same shall be reproduced, copied, disclosed or used in any manner other than for the specific project shown without the written consent of the designer.	
2.	All work shall conform with local and Provincial Building Code, latest edition.	
3.	All dimensions and conditions shall be verified on site and any discrepancies shall be reported to the designer for clarification before proceeding with construction.	

DRAWING TITLE:	PROJECT:
PROJECT NO.:	
CONTACT:	
SCALE:	DRAWING NO.:
DATE:	

0000/00/00	D2.13c
------------	--------

[illegible]

ITEM	DESCRIPTION	DATE
1.	All design concepts, drawings, specifications, millwork and details drawn or represented herein are the property of Angela Yurion, J and no part of the same shall be reproduced, copied, disclosed or used in any manner other than for the specific project shown without the written consent of the designer.	
2.	All work shall conform with local and Provincial Building Code latest edition.	
3.	All dimensions and conditions shall be verified on site and any discrepancies shall be reported to the designer for clarification before proceeding with construction.	

DRAWING TITLE:

PROJECT:

PROJECT NO.:


CONTACT:

SCALE:


DRAWING NO.:	
--------------	--

DATE:
0000/00/00


REF 9

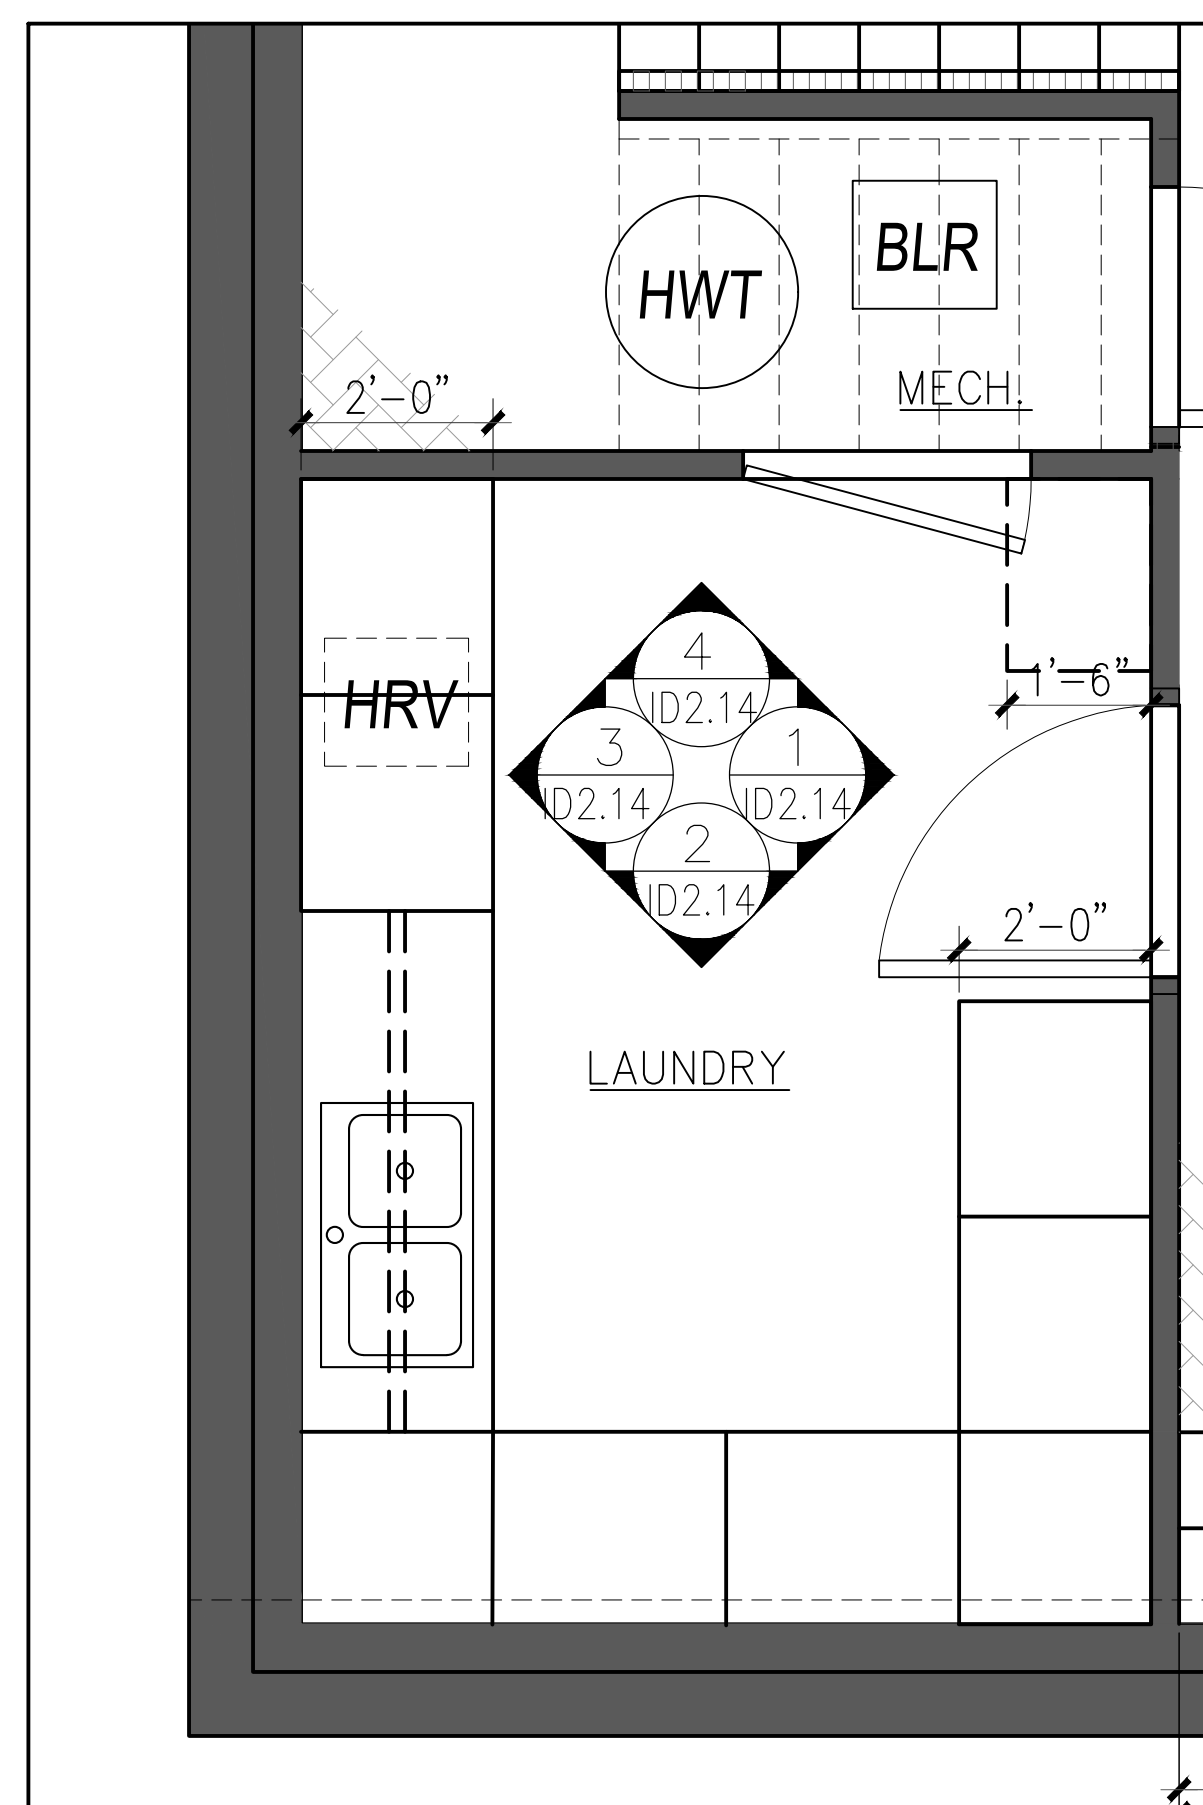


PLAN — LAUNDRY
Scale: 1/2" = 1'-0"

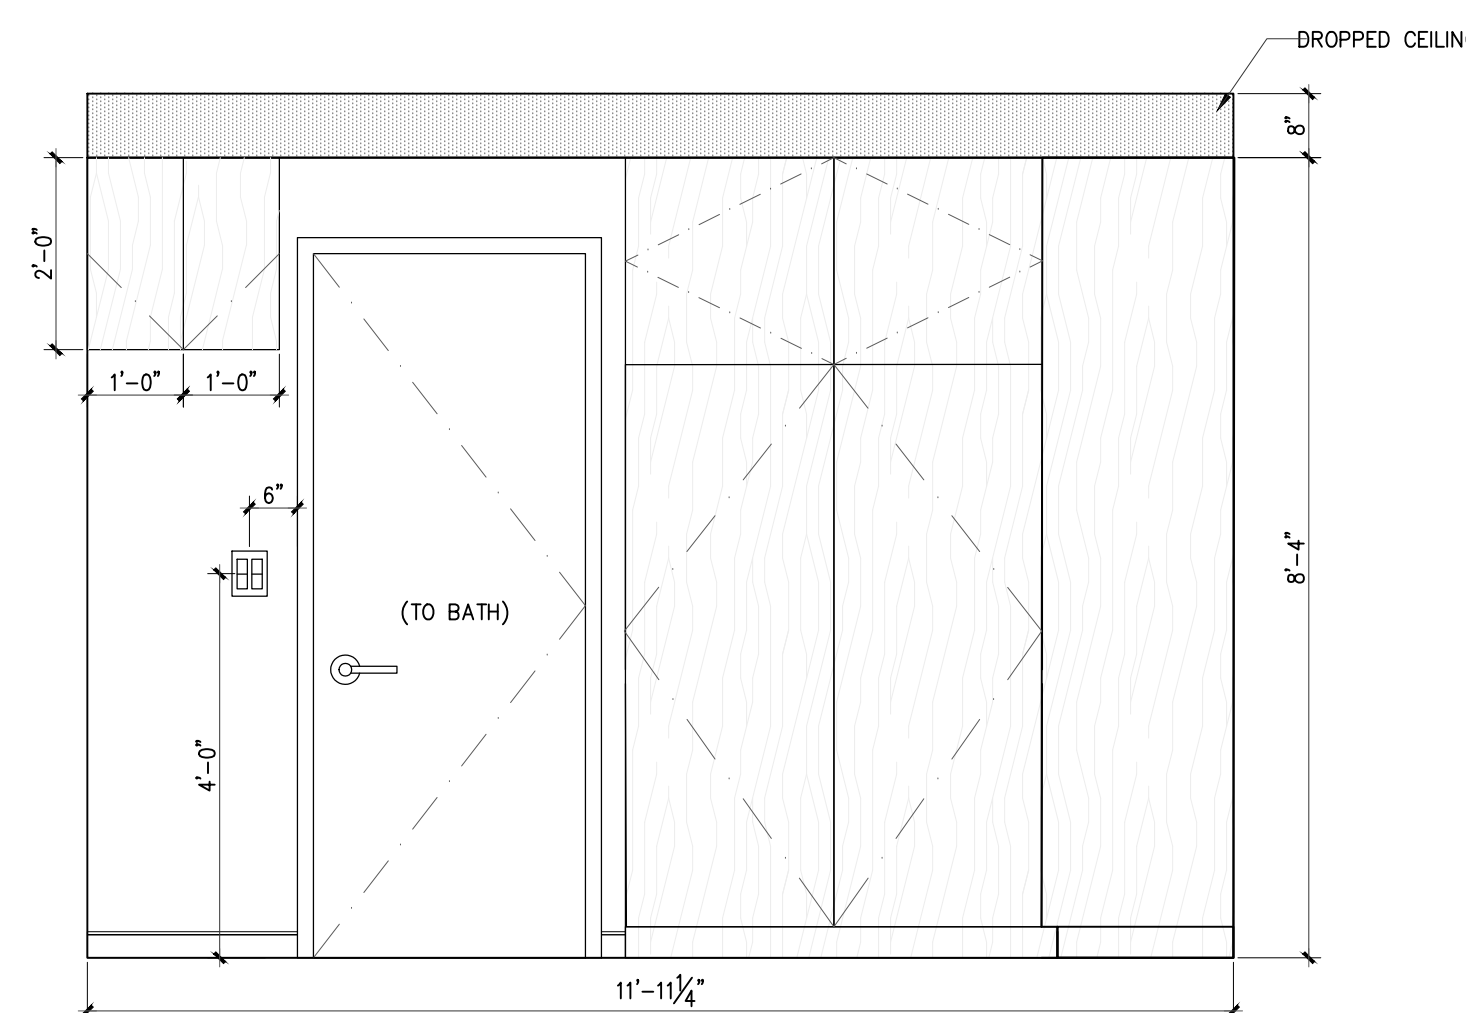


1 ELEVATION - LAUNDRY
ID1.05 Scale: 1/2" = 1'-0"

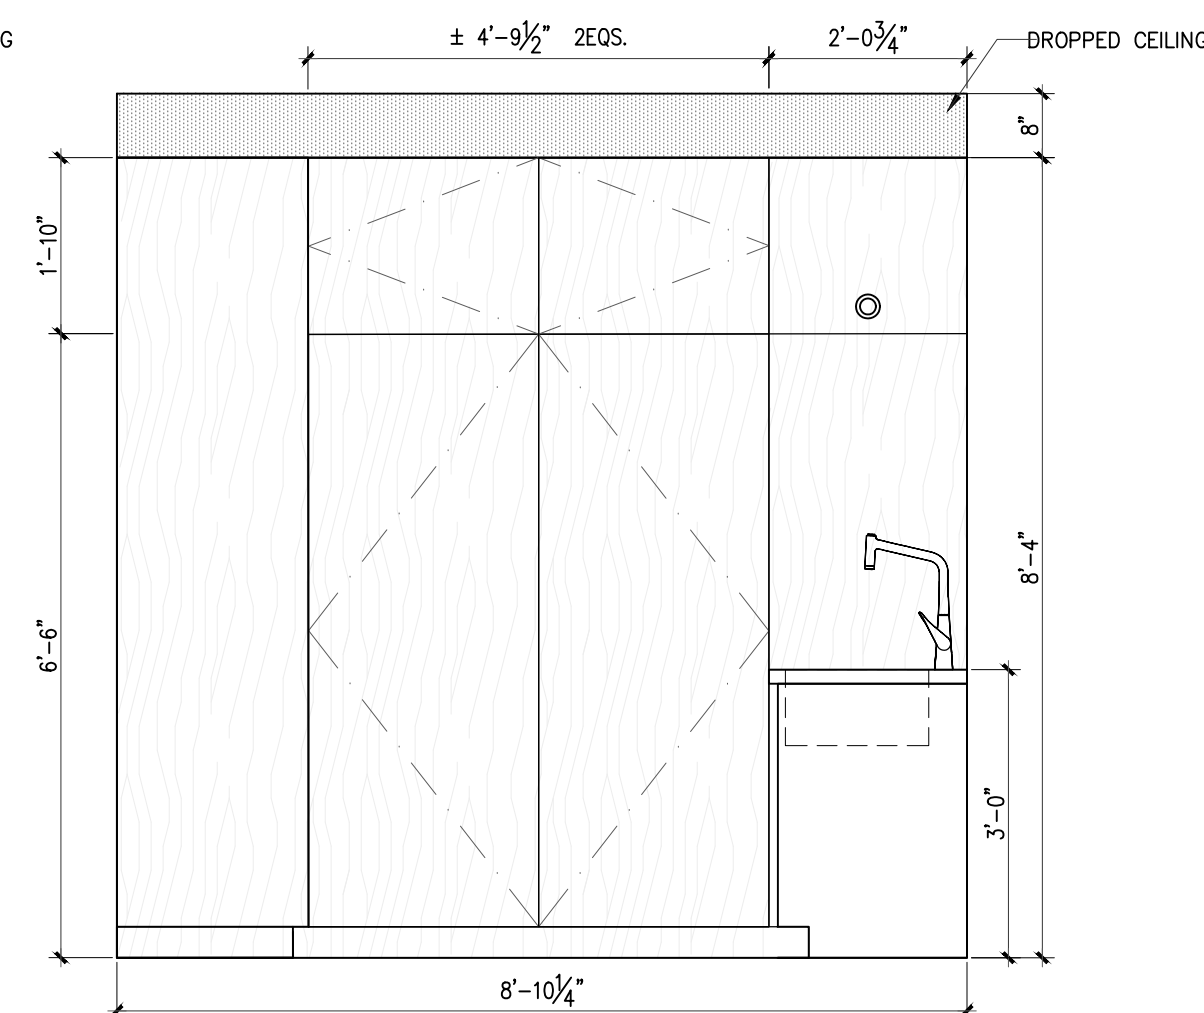

2 ELEVATION - LAUNDRY
ID1.05 Scale: 1/2" = 1'-0"

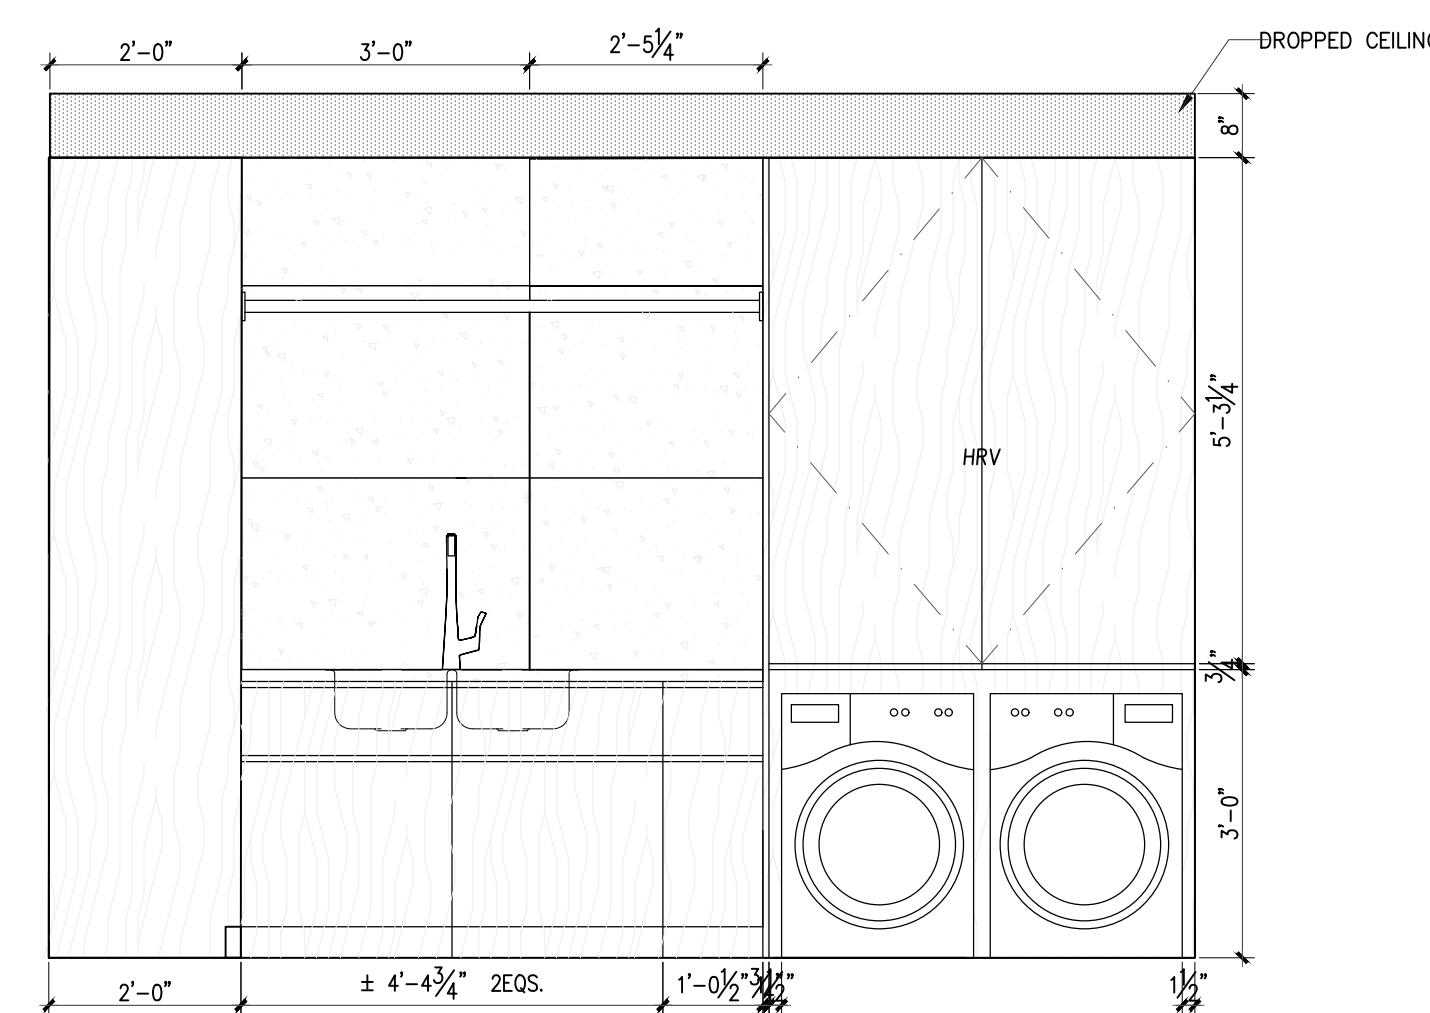

3 ELEVATION - LAUNDRY
ID1.05 Scale: 1/2" = 1'-0"

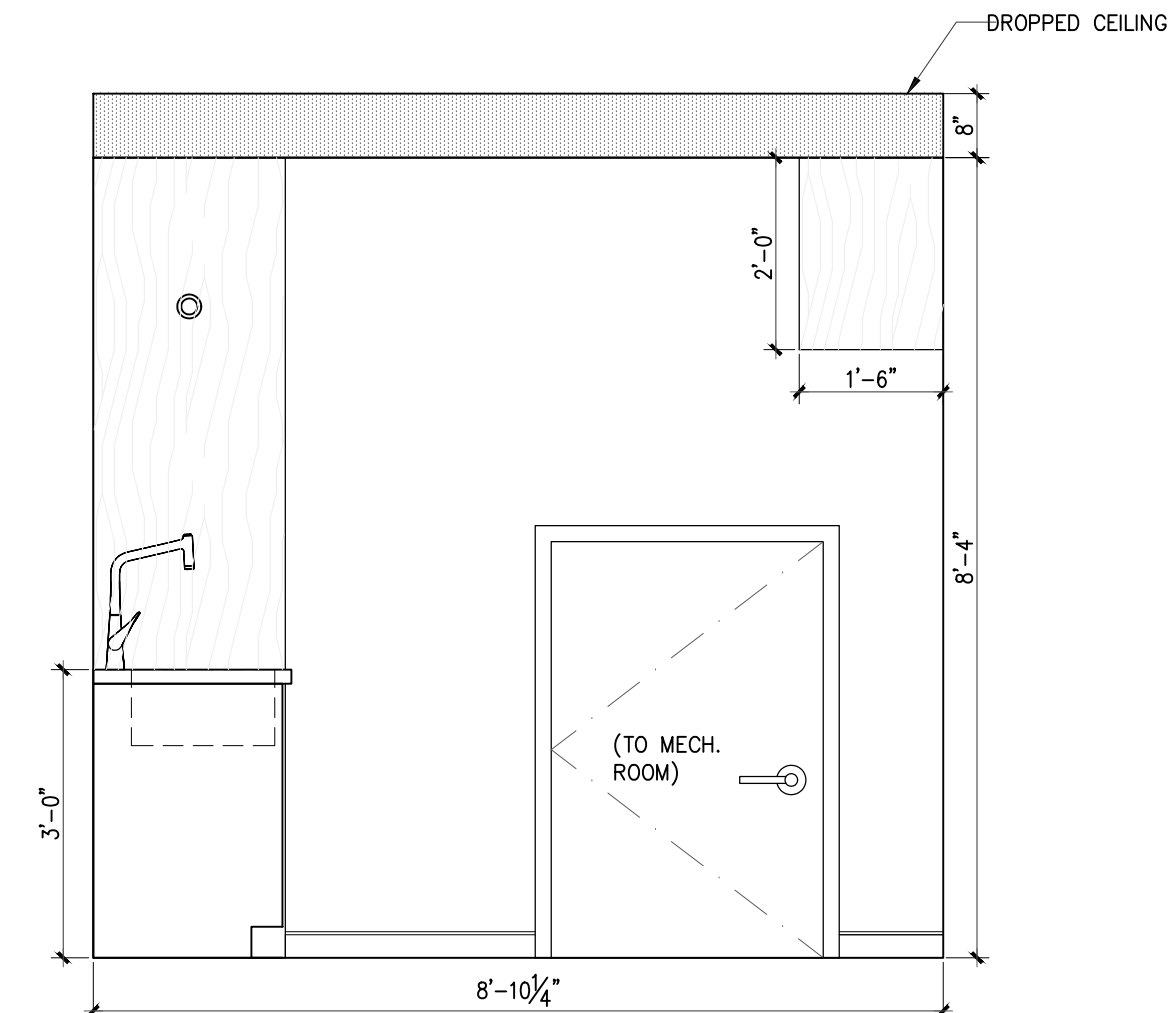

4 ELEVATION - LAUNDRY
ID1.05 Scale: 1/2" = 1'-0"

[illegible]



ITEM	DESCRIPTION	DATE
1. All design concepts, drawings, specifications, millwork and details drawn or represented herein are the property of Angela Turon J and no part of the same shall be reproduced, copied, disclosed or used in any manner other than for the specific project shown without the written consent of the designer.		
2. All work shall conform with local and Provincial Building Code latest edition.		
3. All dimensions and conditions shall be verified on site and any discrepancies shall be reported to the designer for clarification before proceeding with construction.		

DRAWING TITLE:

PROJECT:

PROJECT NO.:


CONTACT:

SCALE:


DRAWING NO.:

DATE:
0000/00/00


REF 10

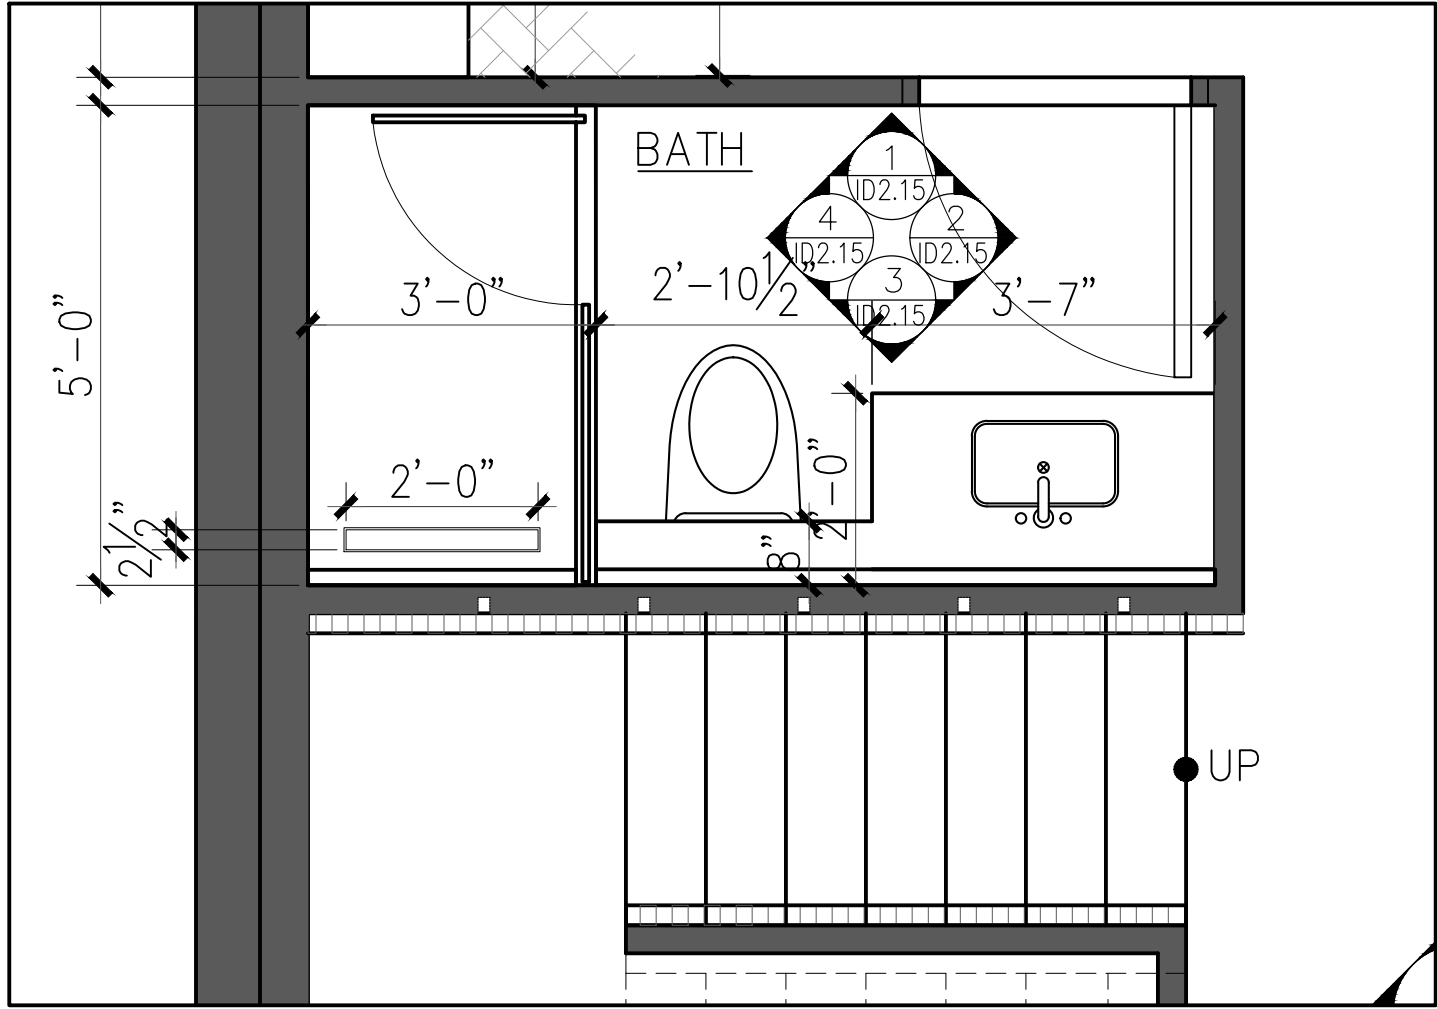


1 PLAN — BATH
ID1.05 Scale: 1/2" = 1'-0"

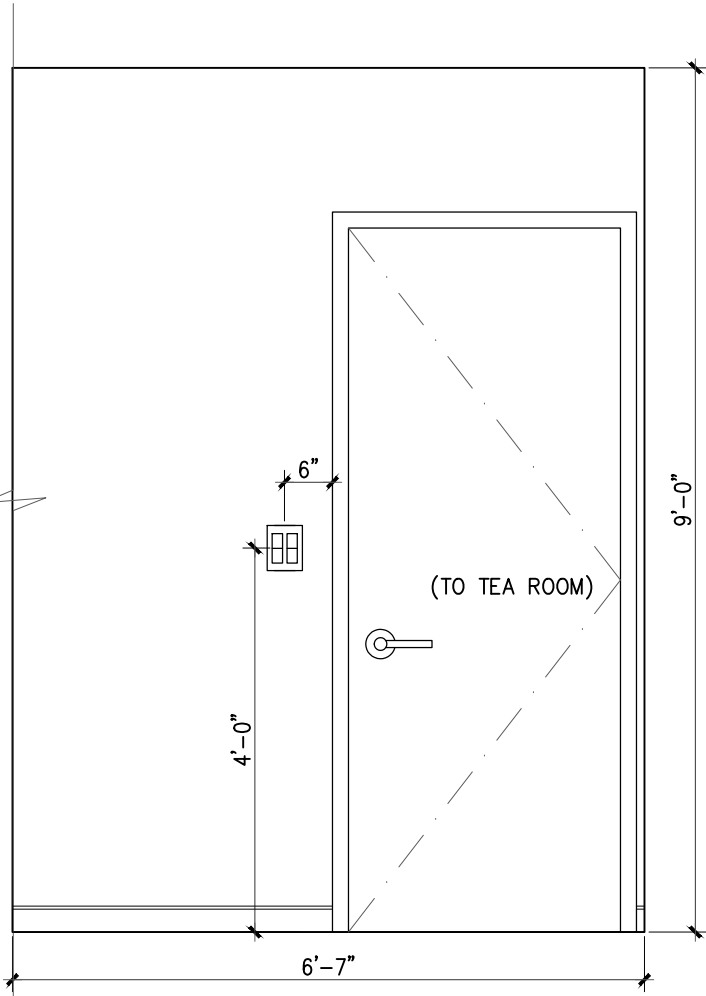


2 ELEVATION — BATH
ID1.05 Scale: 1/2" = 1'-0"

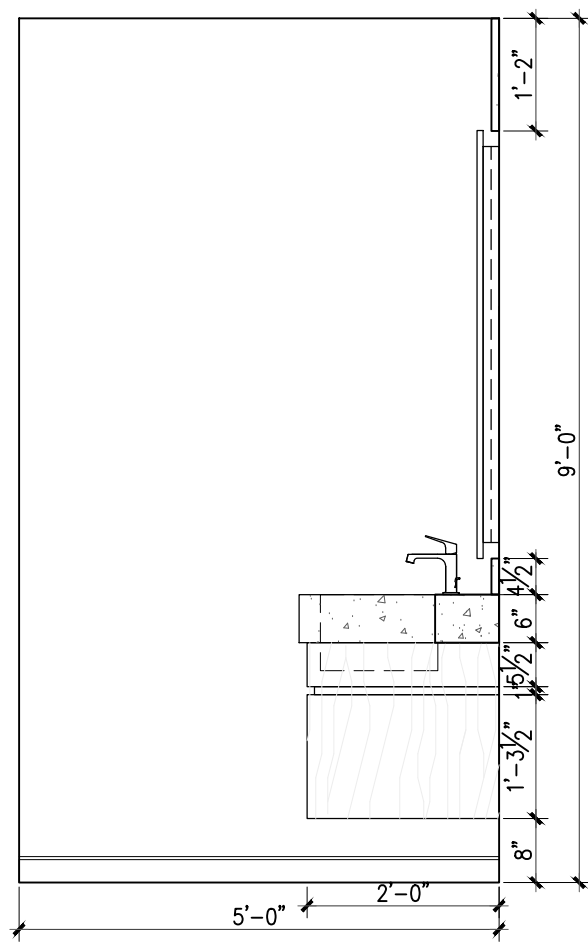

3 ELEVATION — BATH
ID1.05 Scale: 1/2" = 1'-0"

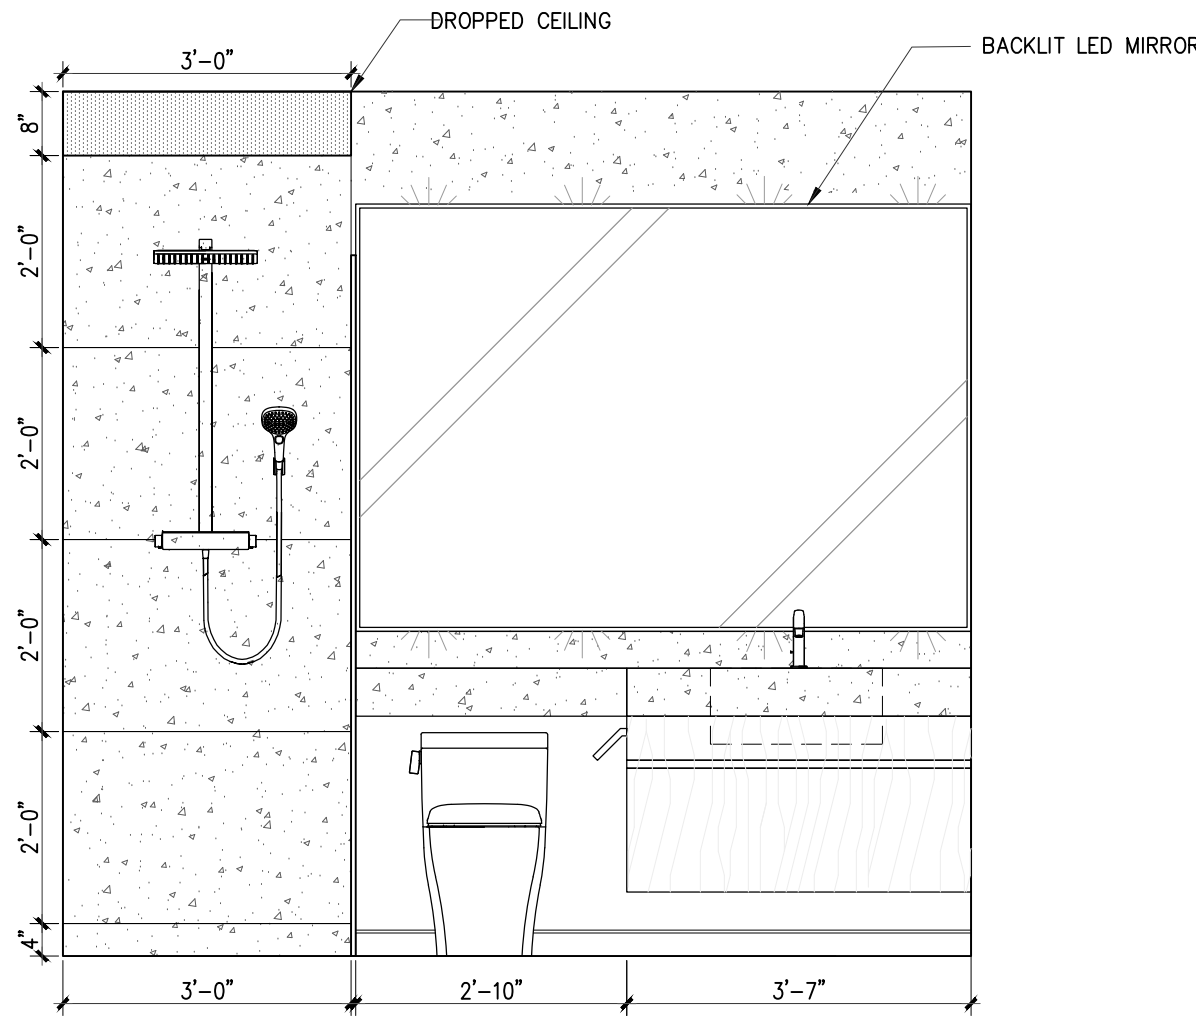




4 ELEVATION — BATH
ID1.05 Scale: 1/2" = 1'-0"

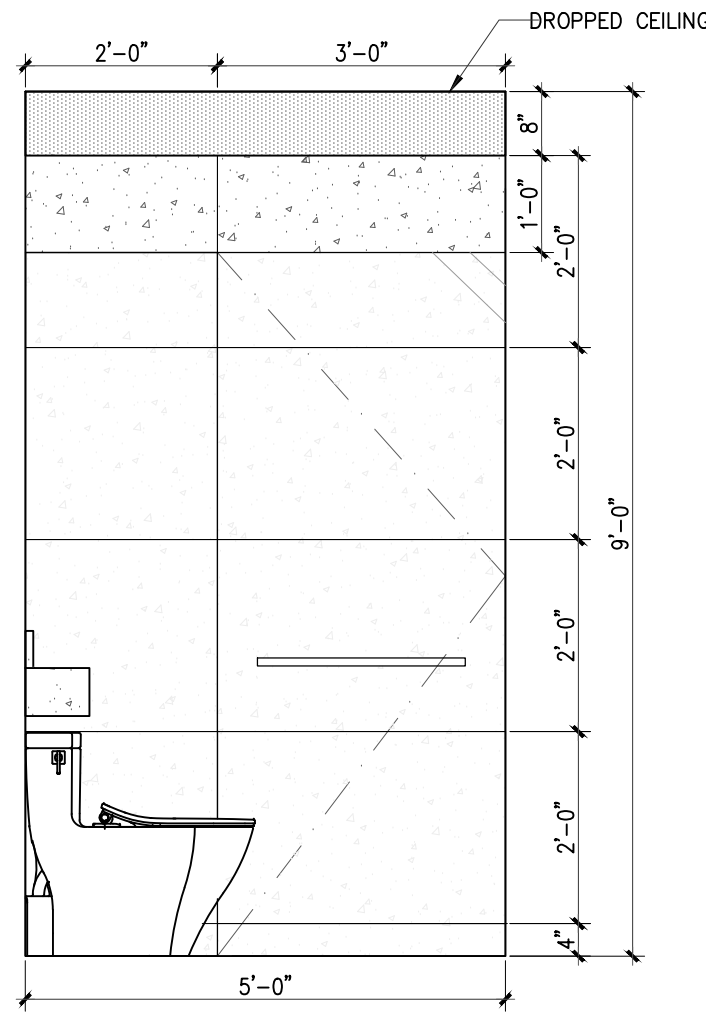



5 ELEVATION — BATH
ID1.05 Scale: 1/2" = 1'-0"

ITEM	DESCRIPTION	DATE
1.	All design concepts, drawings, specifications, millwork and details drawn or represented herein are the property of Angela Turon J and no part of the same shall be reproduced, copied, disclosed or used in any manner other than for the specific project shown without the written consent of the designer.	
2.	All work shall conform with local and Provincial Building Code latest edition.	
3.	All dimensions and conditions shall be verified on site and any discrepancies shall be reported to the designer for clarification before proceeding with construction.	

DRAWING TITLE:	PROJECT:
PROJECT NO.:	
CONTACT:	
SCALE:	DRAWING NO.:
DATE:	ID2.15
0000/00/00	

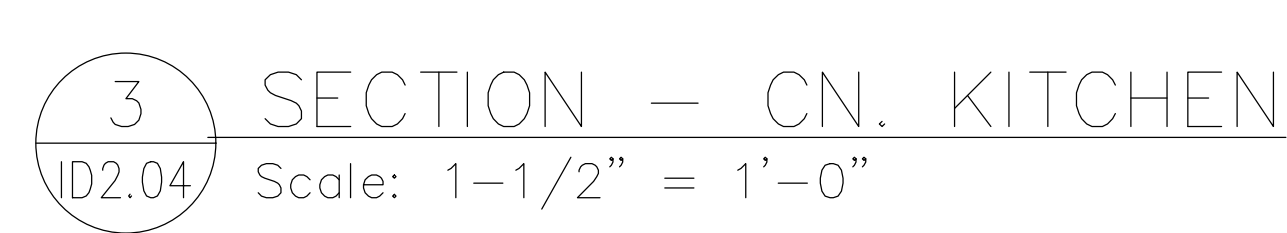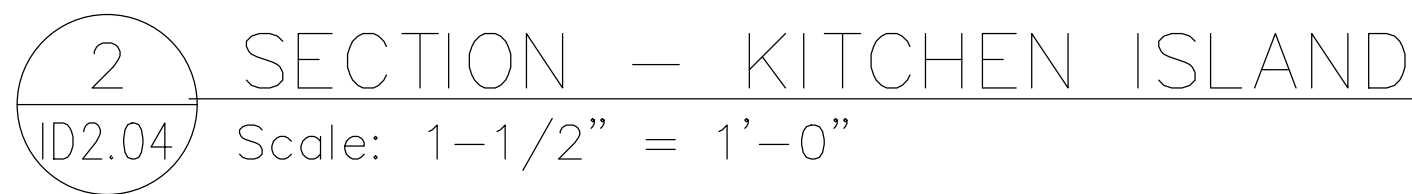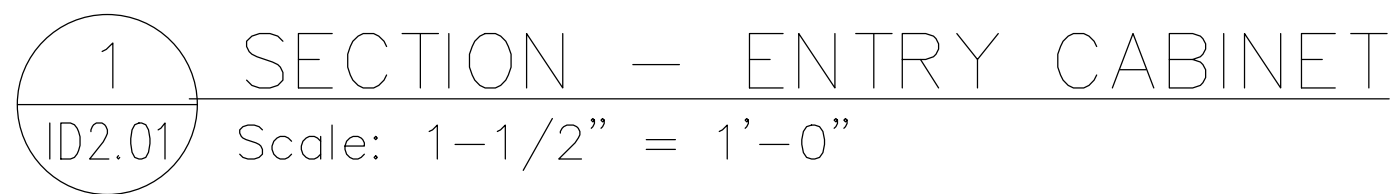

PROJECT NO.: —	
CONTACT: —	
SCALE:	DRAWING NO.:
DATE: 0000/00/00	ID 3.01

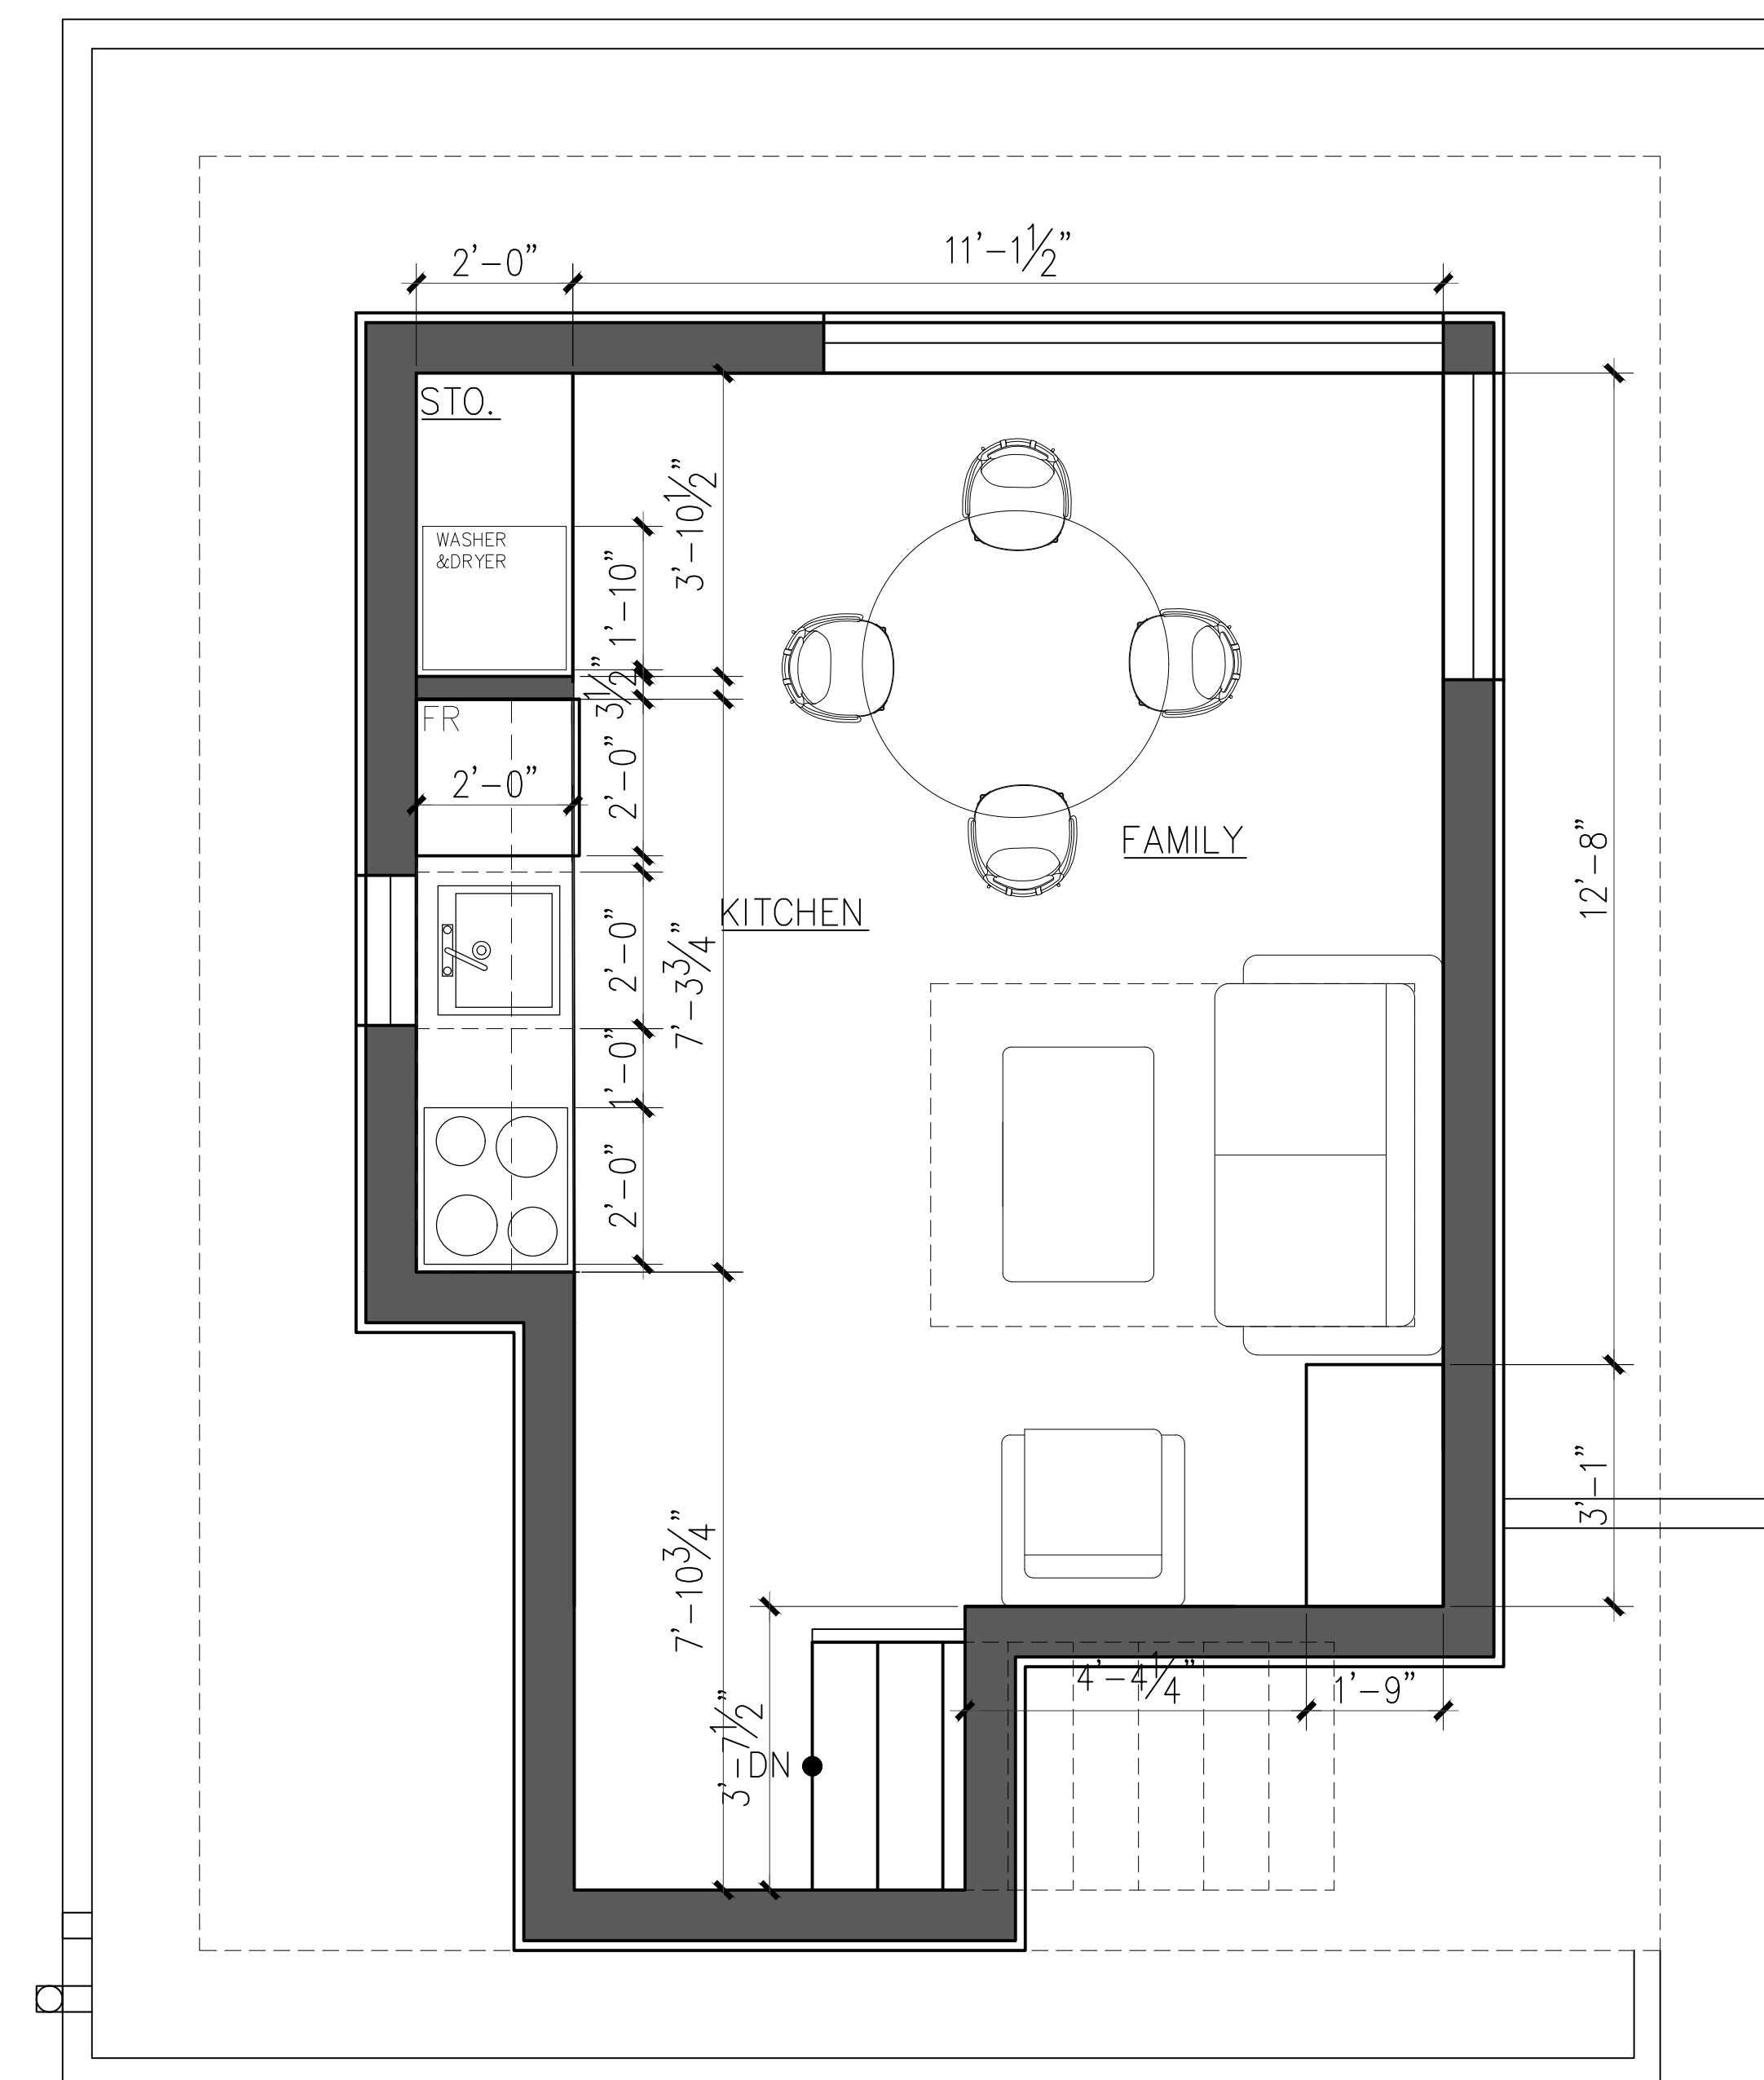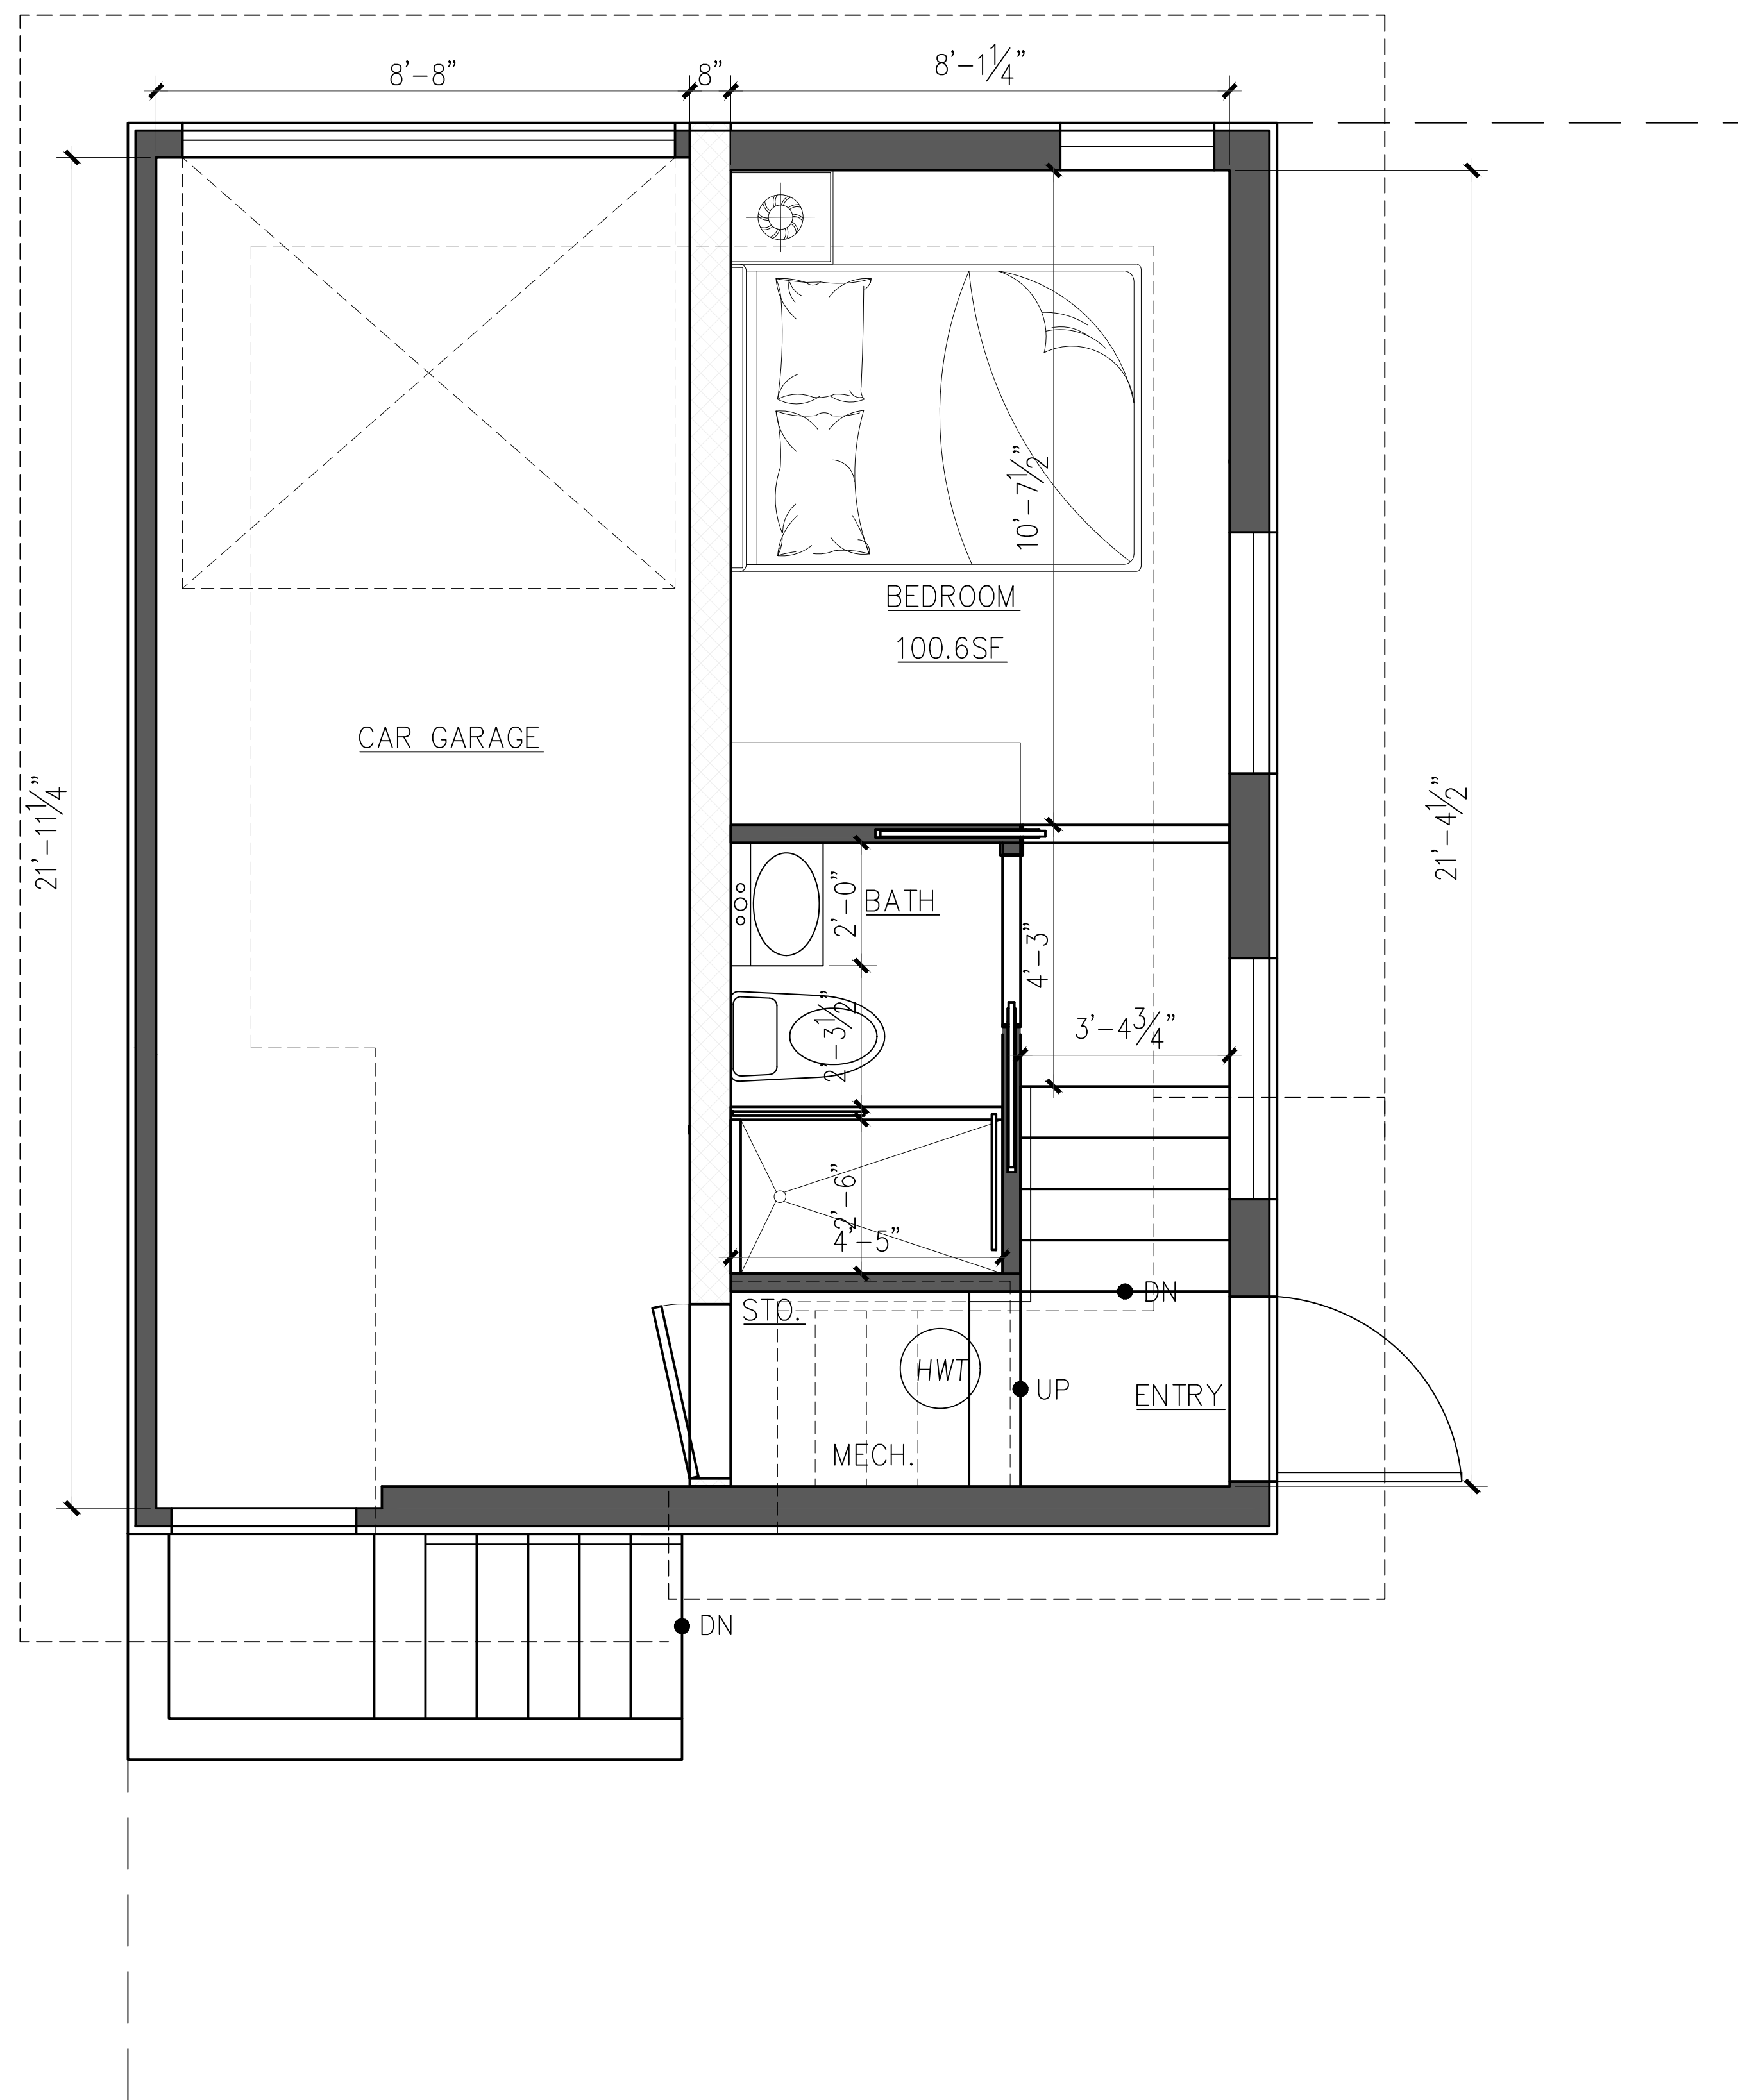

ITEM	DESCRIPTION	DATE
------	-------------	------

1. All design concepts, drawings, specifications, millwork and details drawn or represented herein are the property of Angela Yuran Ji and no part of the same shall be reproduced, copied, disclosed or used in any manner other than for the specific project shown without the written consent of the designer.
2. All work shall conform with local and Provincial Building Code latest edition.
3. All dimensions and conditions shall be verified on site and any discrepancies shall be reported to the designer for clarification before proceeding with construction.

DRAWING TITLE: LANEWAY HOUSE – CONSTRUCTION PLAN

PROJECT:

PROJECT NO.:	
--------------	--

CONTACT:

SCALE:

DRAWING NO.:




DATE:
0000/00/00

ID 4.01



ITEM	DESCRIPTION	DATE
1.	All design concepts, drawings, specifications, millwork and details drawn or represented herein are the property of Angela Yuran JG and no part of the same shall be reproduced, copied, disclosed or used in any manner other than for the specific project shown without the written consent of the designer.	
2.	All work shall conform with local and Provincial Building Code latest edition.	
3.	All dimensions and conditions shall be verified on site and any discrepancies shall be reported to the designer for clarification before proceeding with construction.	


PROJECT NO.: —	
CONTACT: —	
SCALE:	DRAWING NO.:
DATE: 0000/00/00	ID4.02

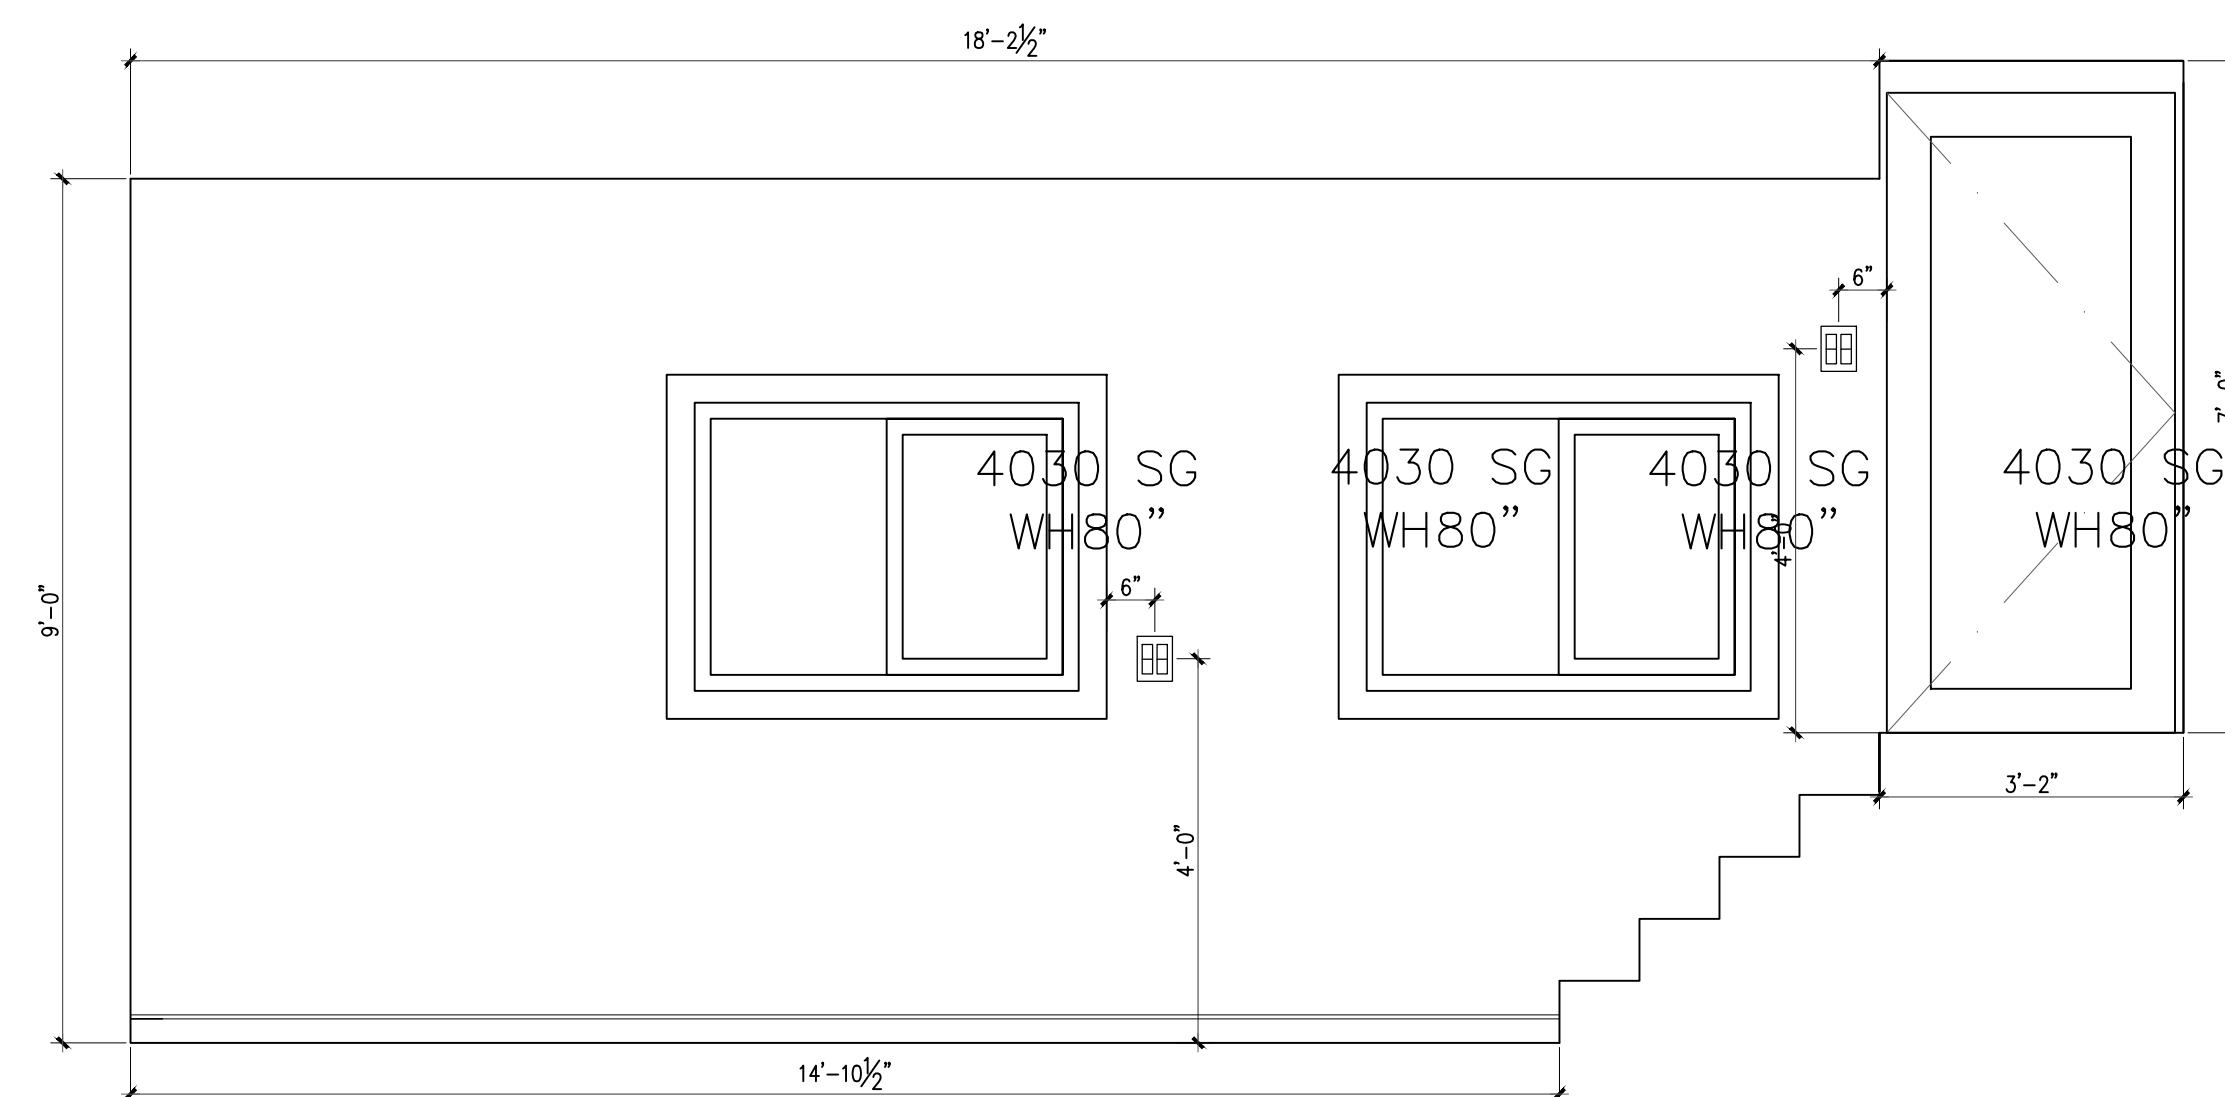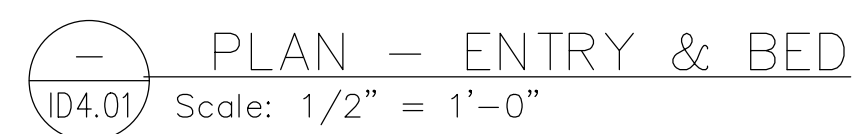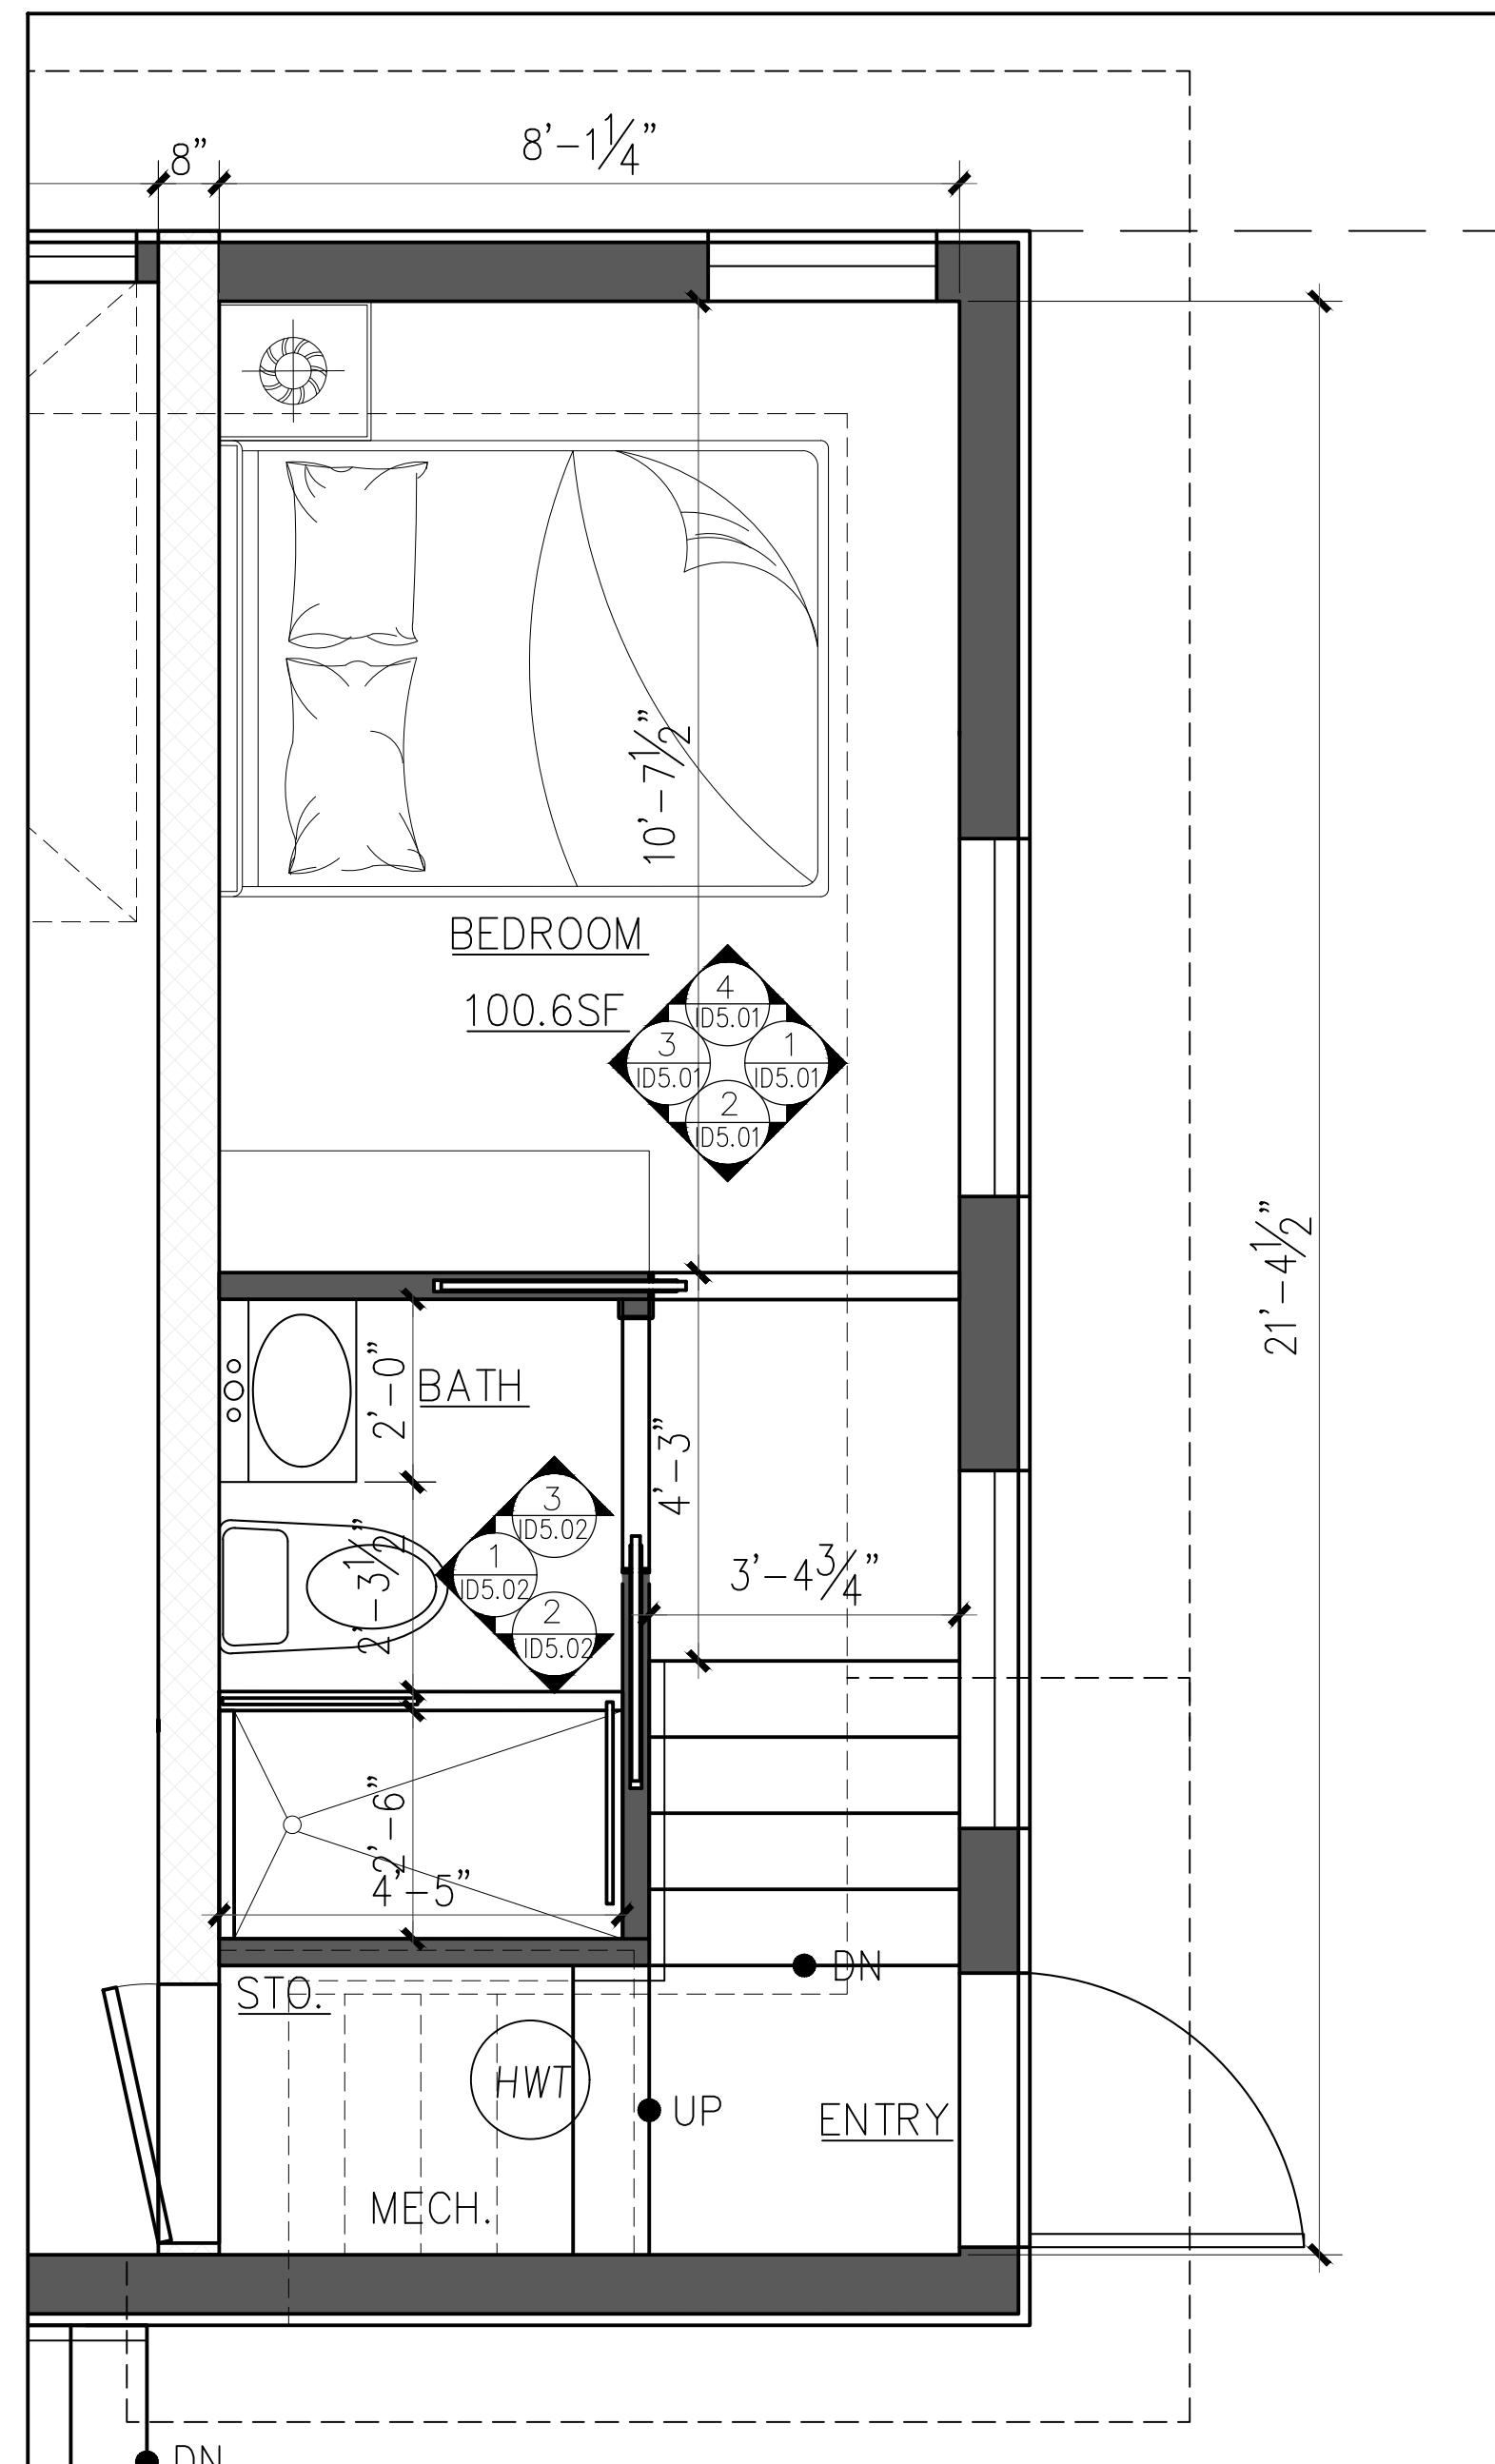


1
ID4.01

ELEVATION — ENTRY & BED


Scale: 1/2" = 1'-0"

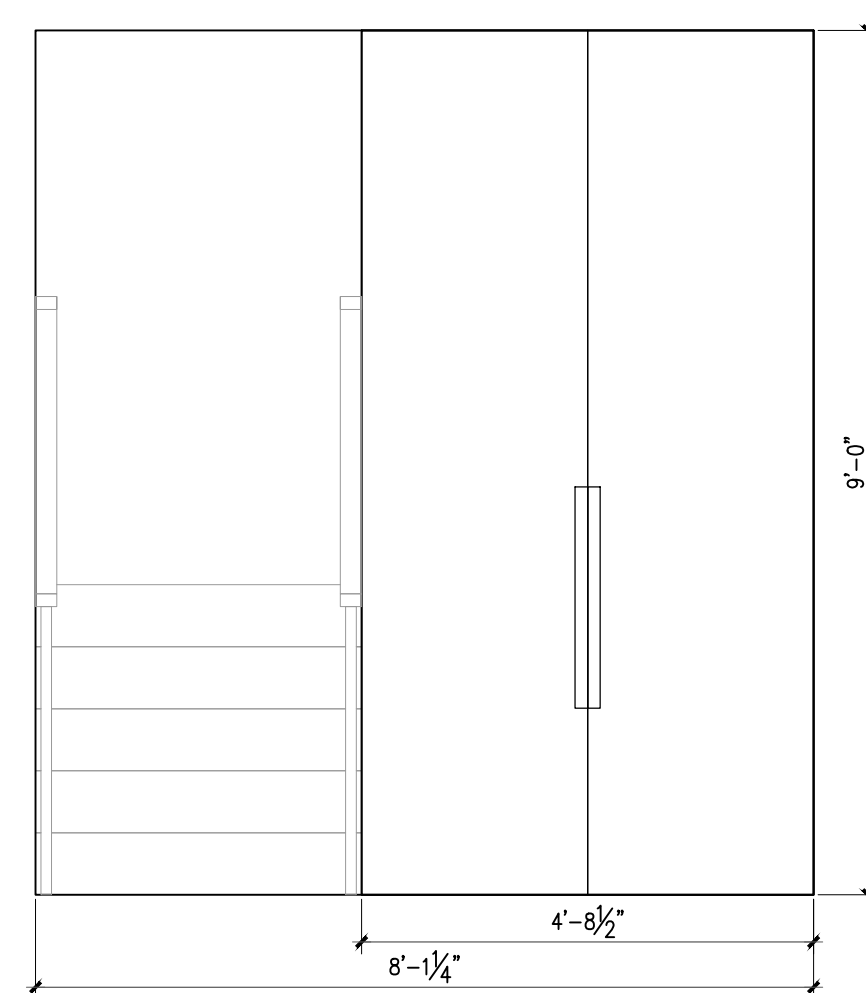

2 ELEVATION — ENTRY & BED
ID4.01 Scale: 1/2" = 1'-0"



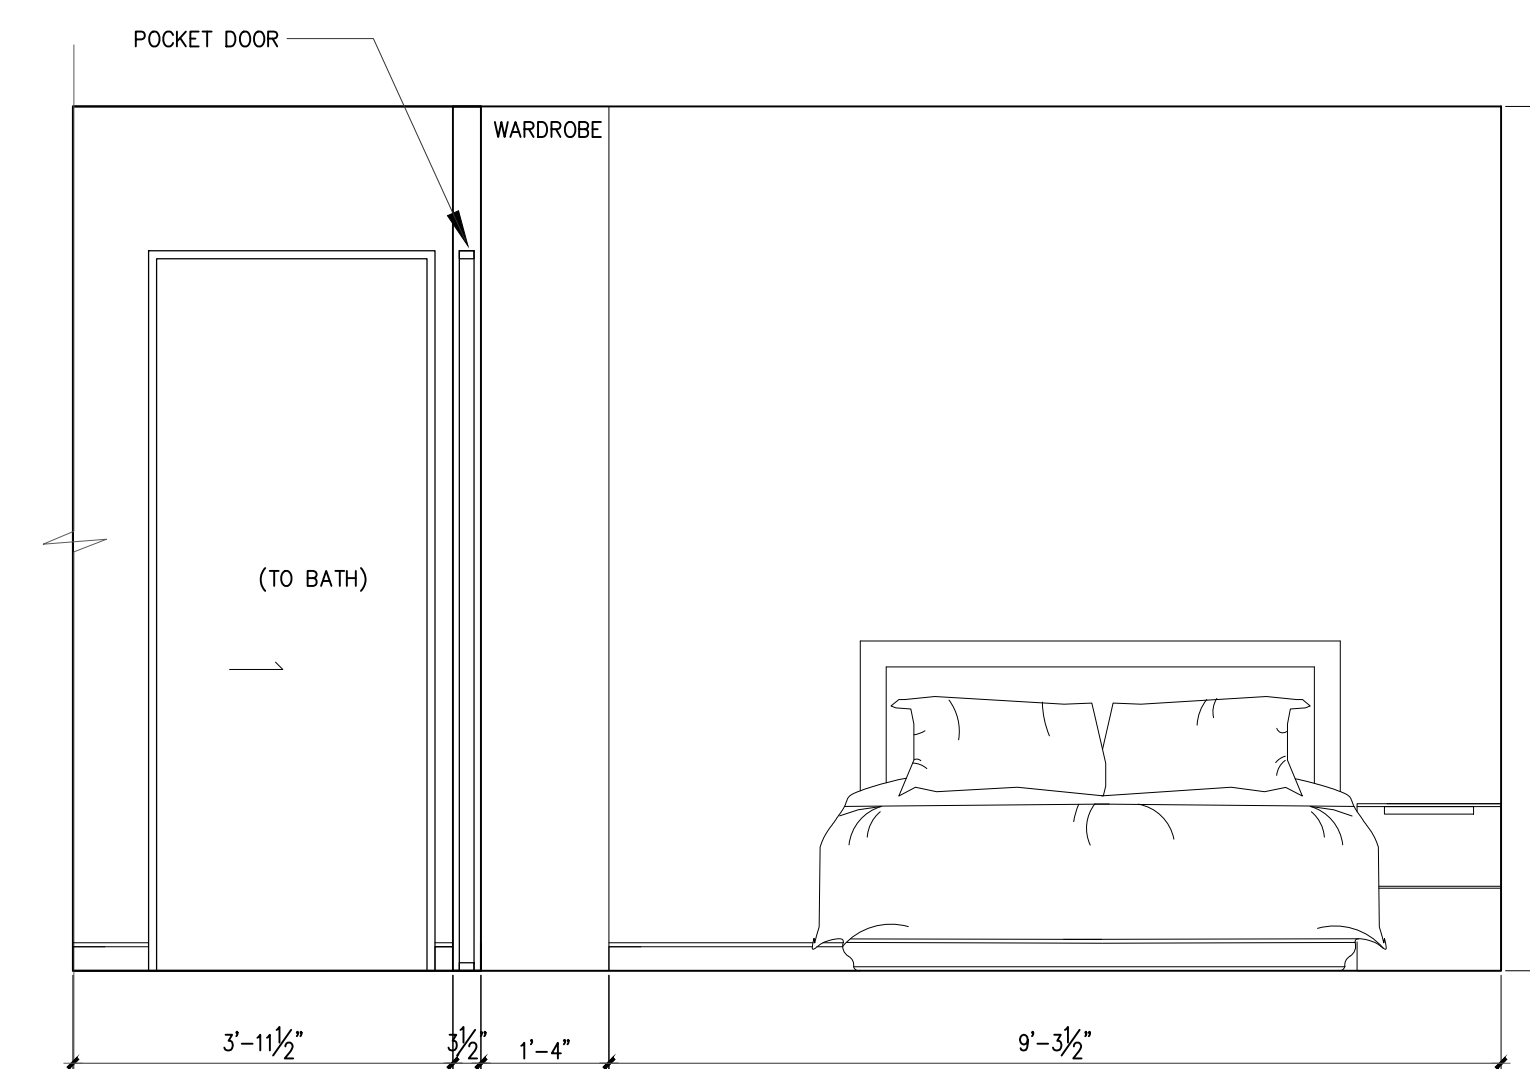


3 ELEVATION - BED
ID4.01 Scale: 1/2" = 1'-0"

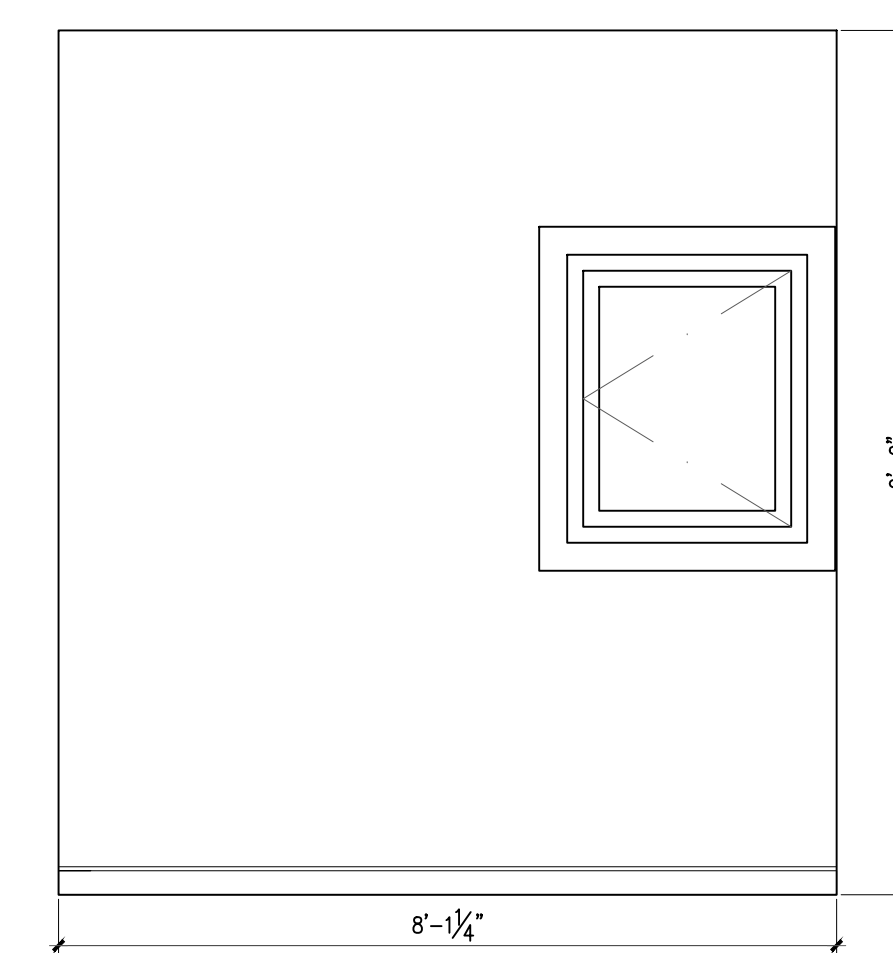

4 ELEVATION - BED
ID4.01 Scale: 1/2" = 1'-0"

ITEM	DESCRIPTION	DATE
1. All design concepts, drawings, specifications, millwork and details drawn or represented herein are the property of Angela Yurim-Ji and no part of the same shall be reproduced, copied, disclosed or used in any manner other than for the specific project shown without the written consent of the designer.		
2. All work shall conform with local and Provincial Building Code latest edition.		
3. All dimensions and conditions shall be verified on site and any discrepancies shall be reported to the designer for clarification before proceeding with construction.		
DRAWING TITLE:	PROJECT:	
PROJECT NO.: —		
CONTACT: —		
SCALE:	DRAWING NO.:	
DATE: 0000/00/00	ID5.01	

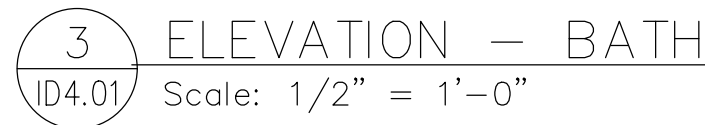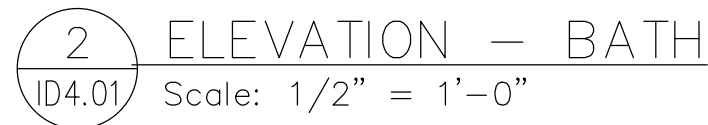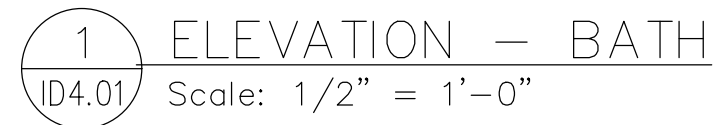


ITEM	DESCRIPTION	DATE
1.	All design concepts, drawings, specifications, millwork and details drawn or represented herein are the property of Angela Yuran & no part of the same shall be reproduced, copied, disclosed or used in any manner other than for the specific project shown without the written consent of the designer.	
2.	All work shall conform with local and Provincial Building Code latest edition.	
3.	All dimensions and conditions shall be verified on site and any discrepancies shall be reported to the designer for clarification before proceeding with construction.	

PROJECT:


CONTACT:

DRAWING NO.:


ID5.02

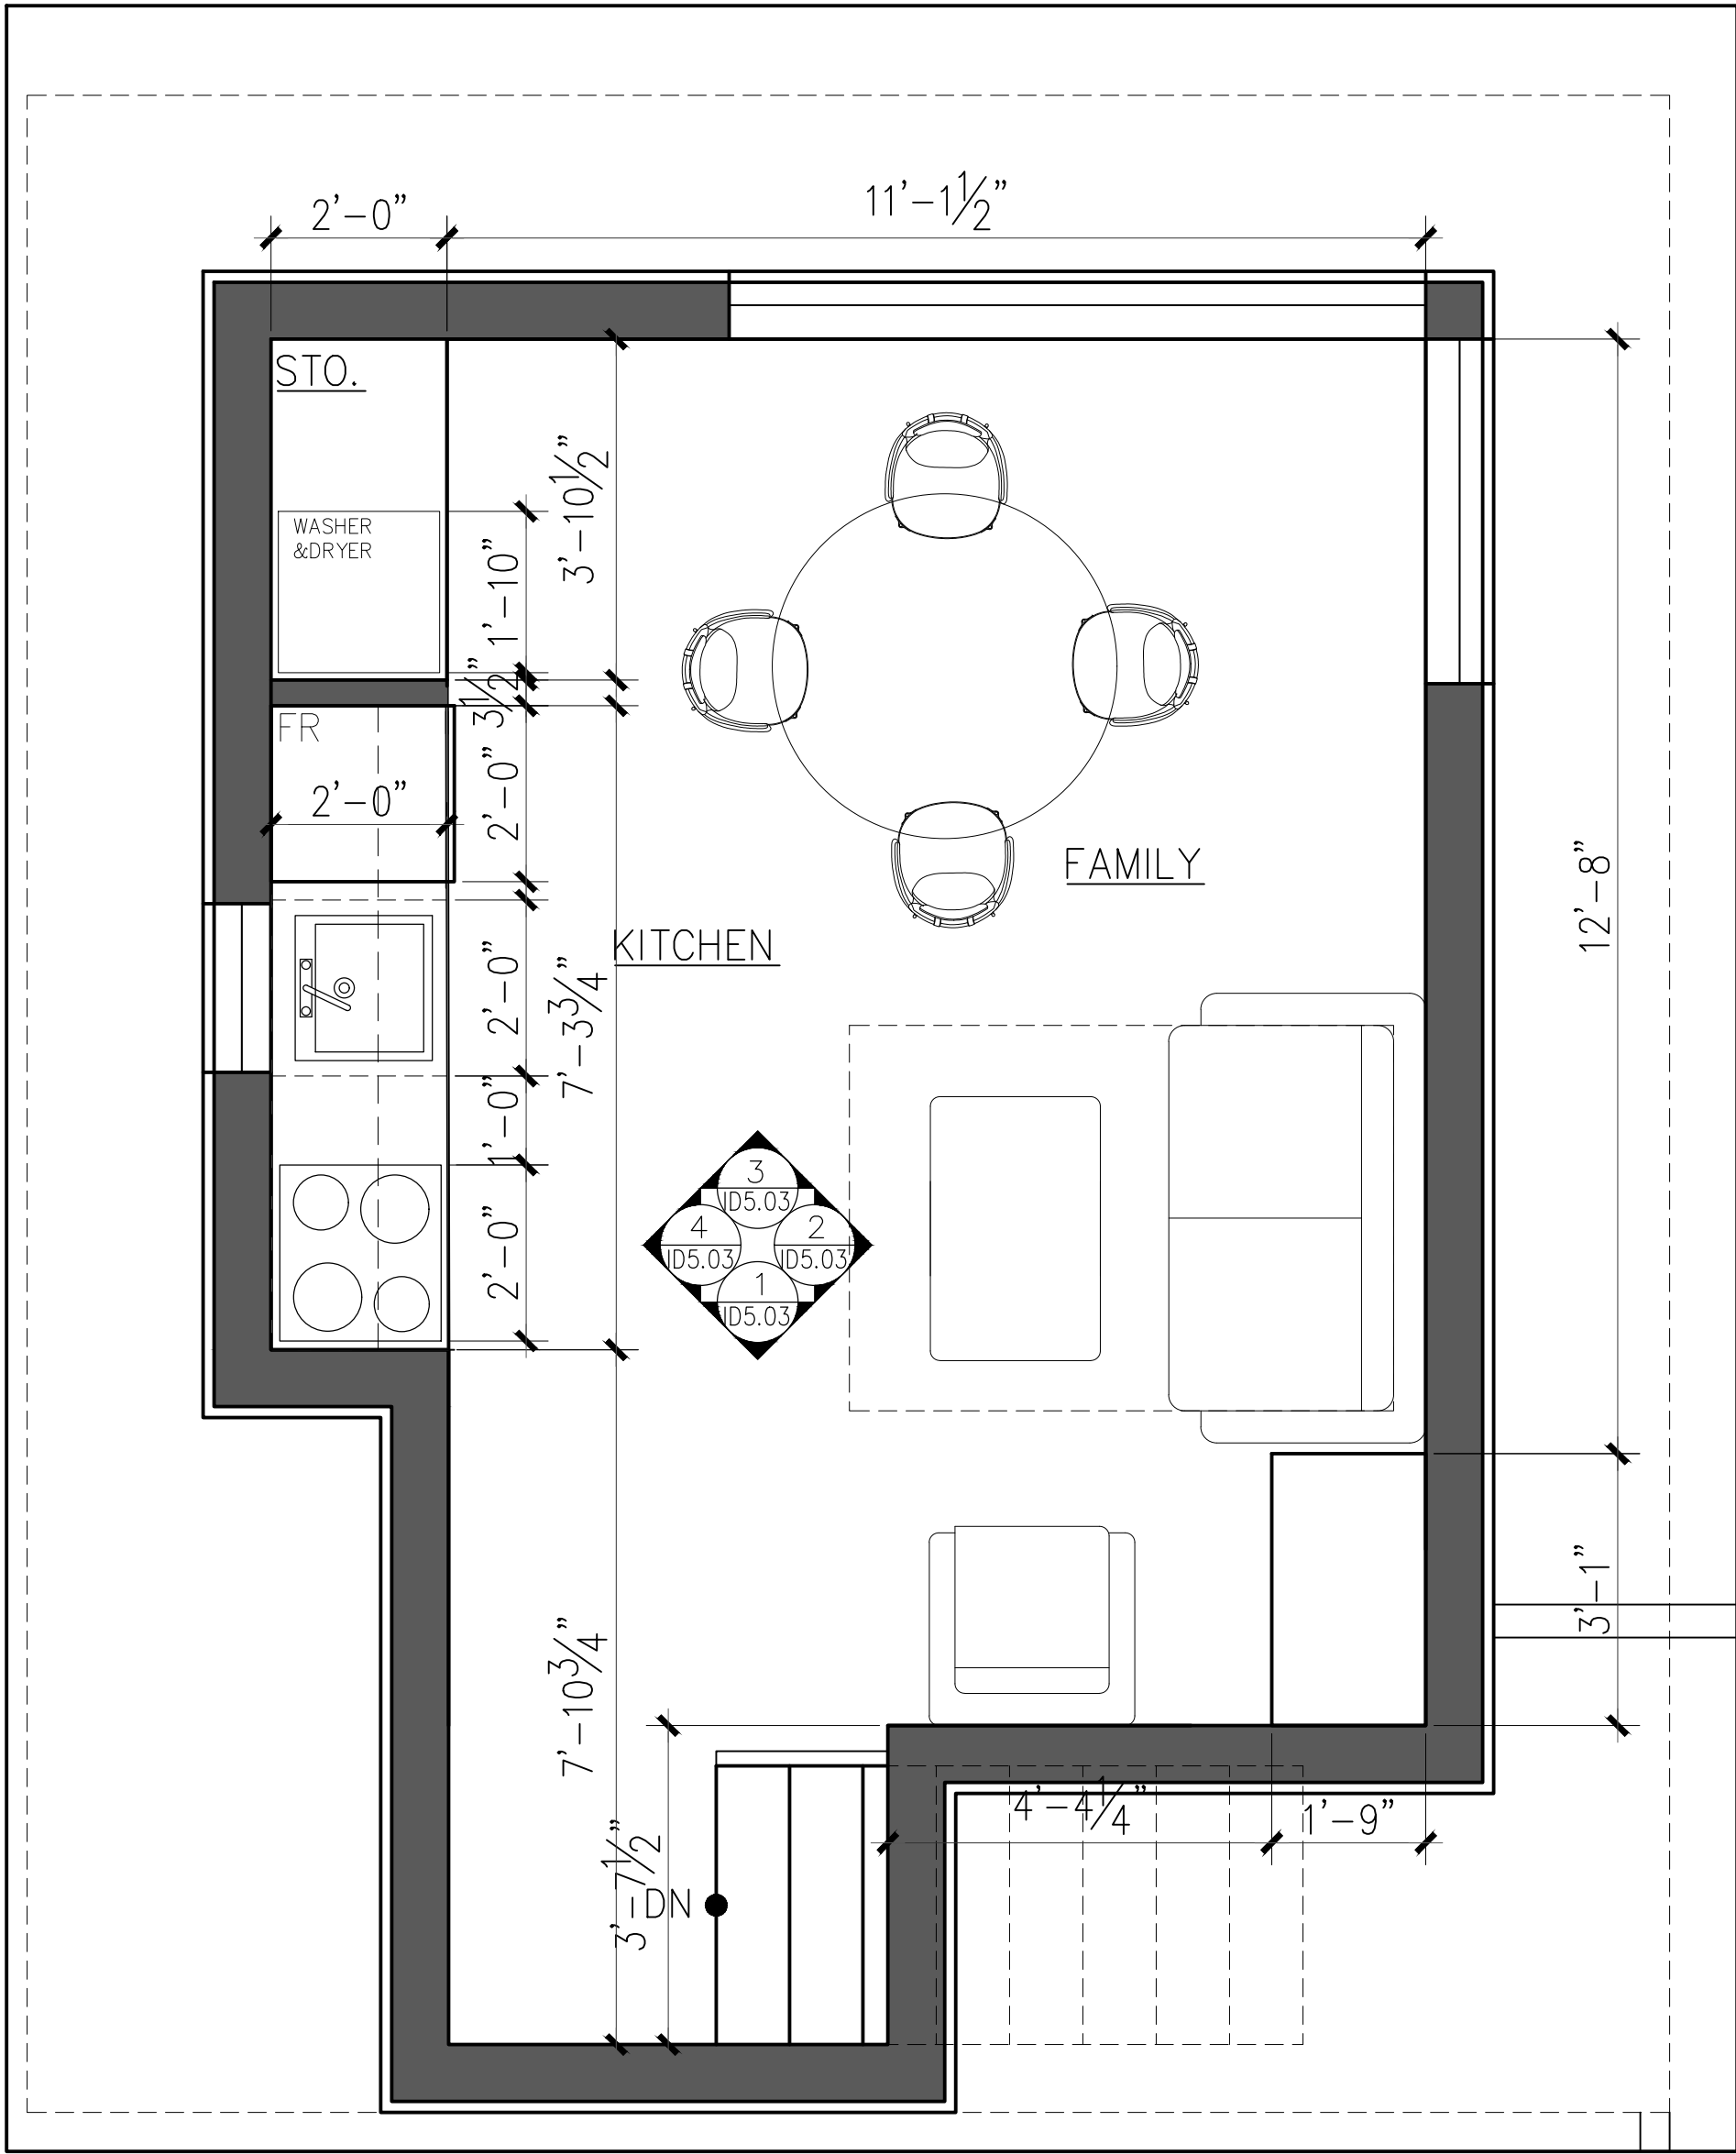


PLAN — STUDIO
ID4.01 Scale: 1/2" = 1'-0"

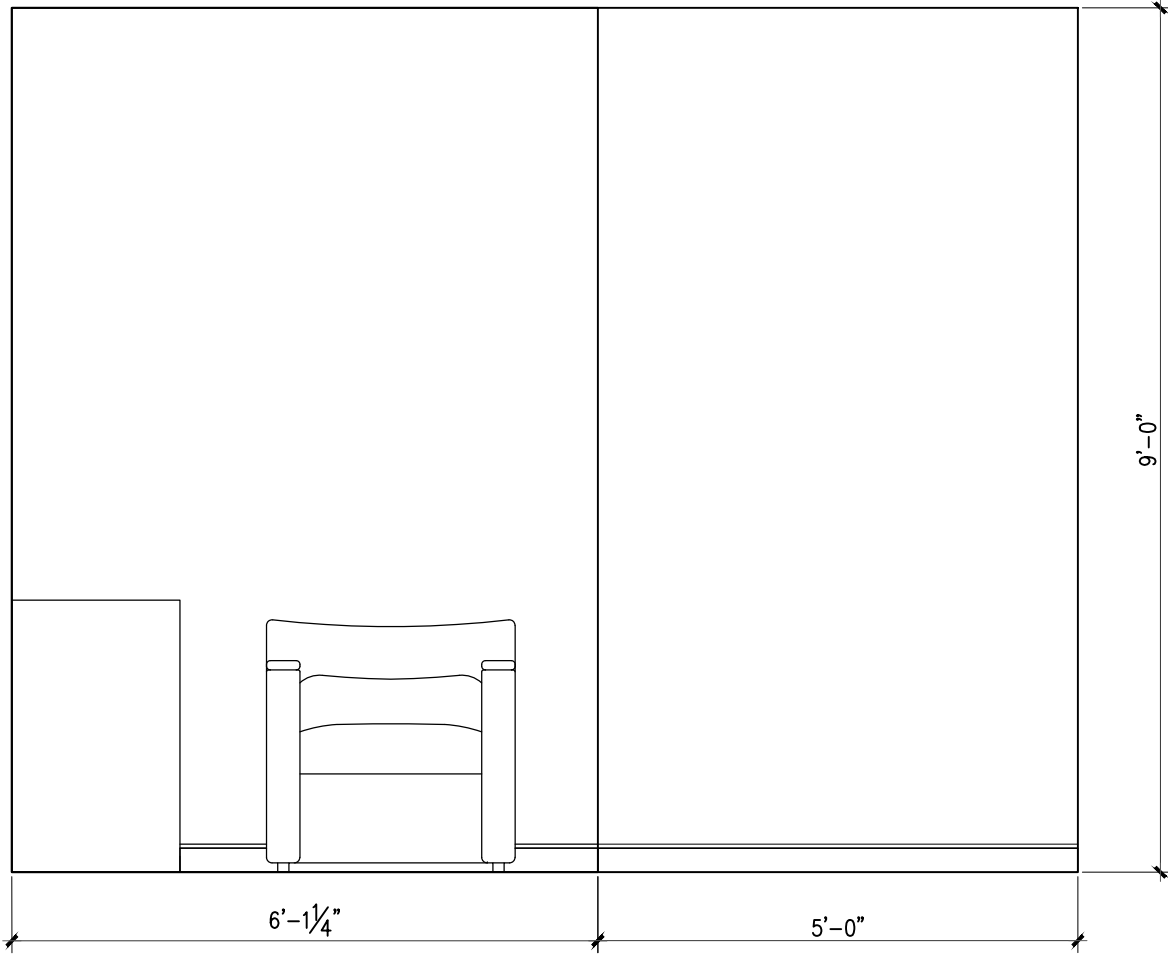


1 ELEVATION — STUDIO
ID4.01 Scale: 1/2" = 1'-0"

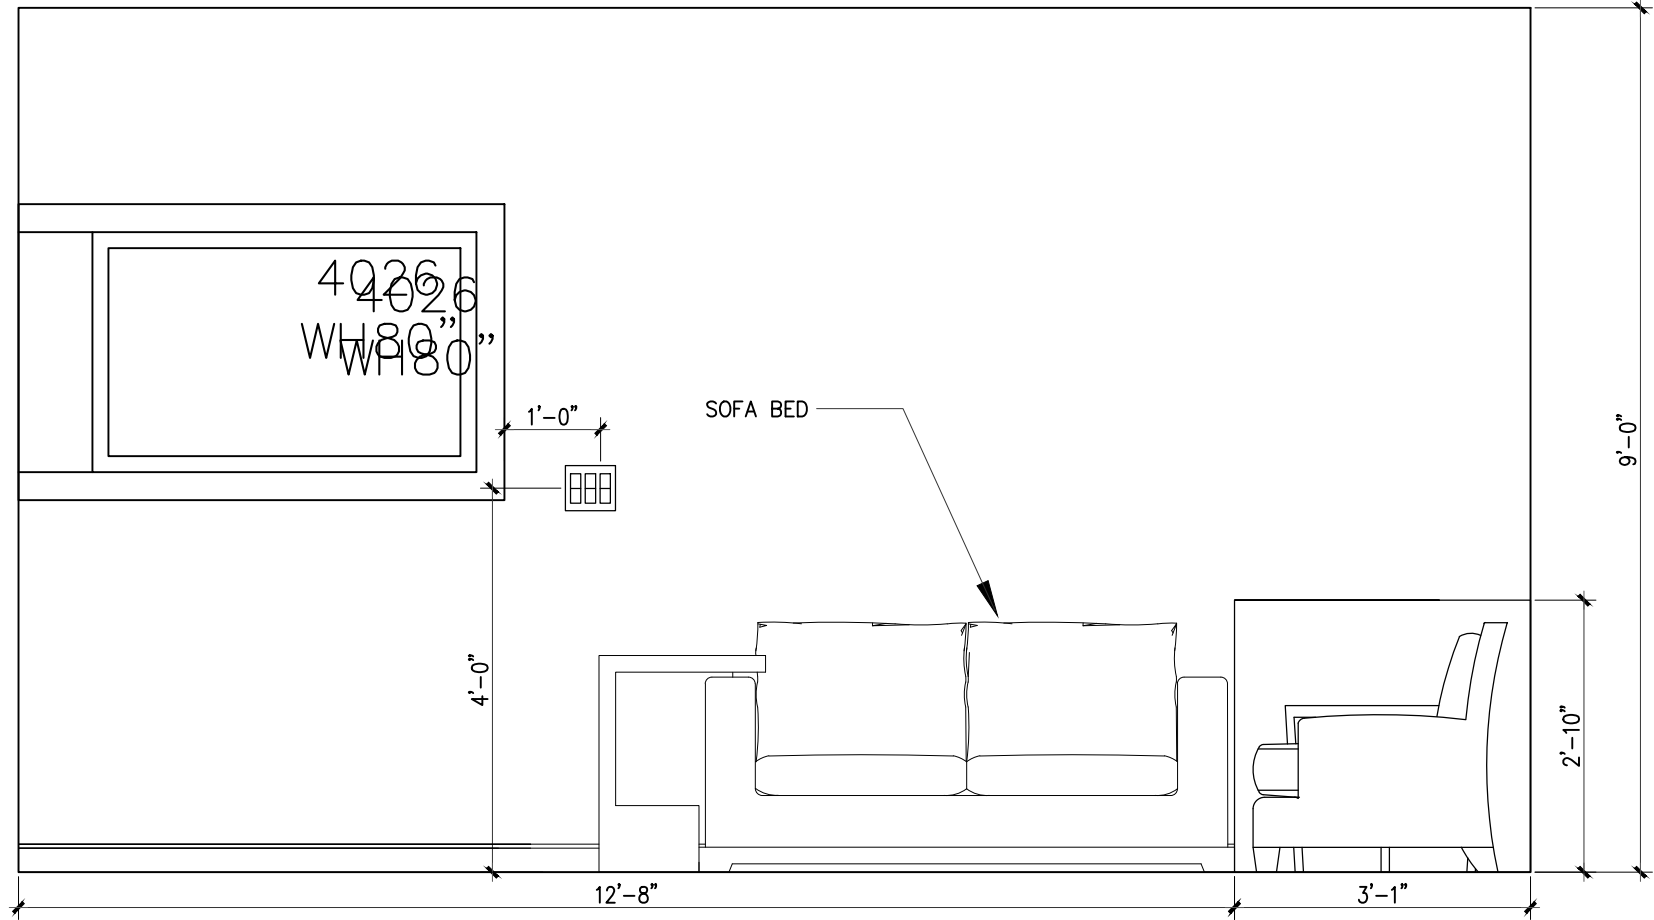

2 ELEVATION — STUDIO
ID4.01 Scale: 1/2" = 1'-0"

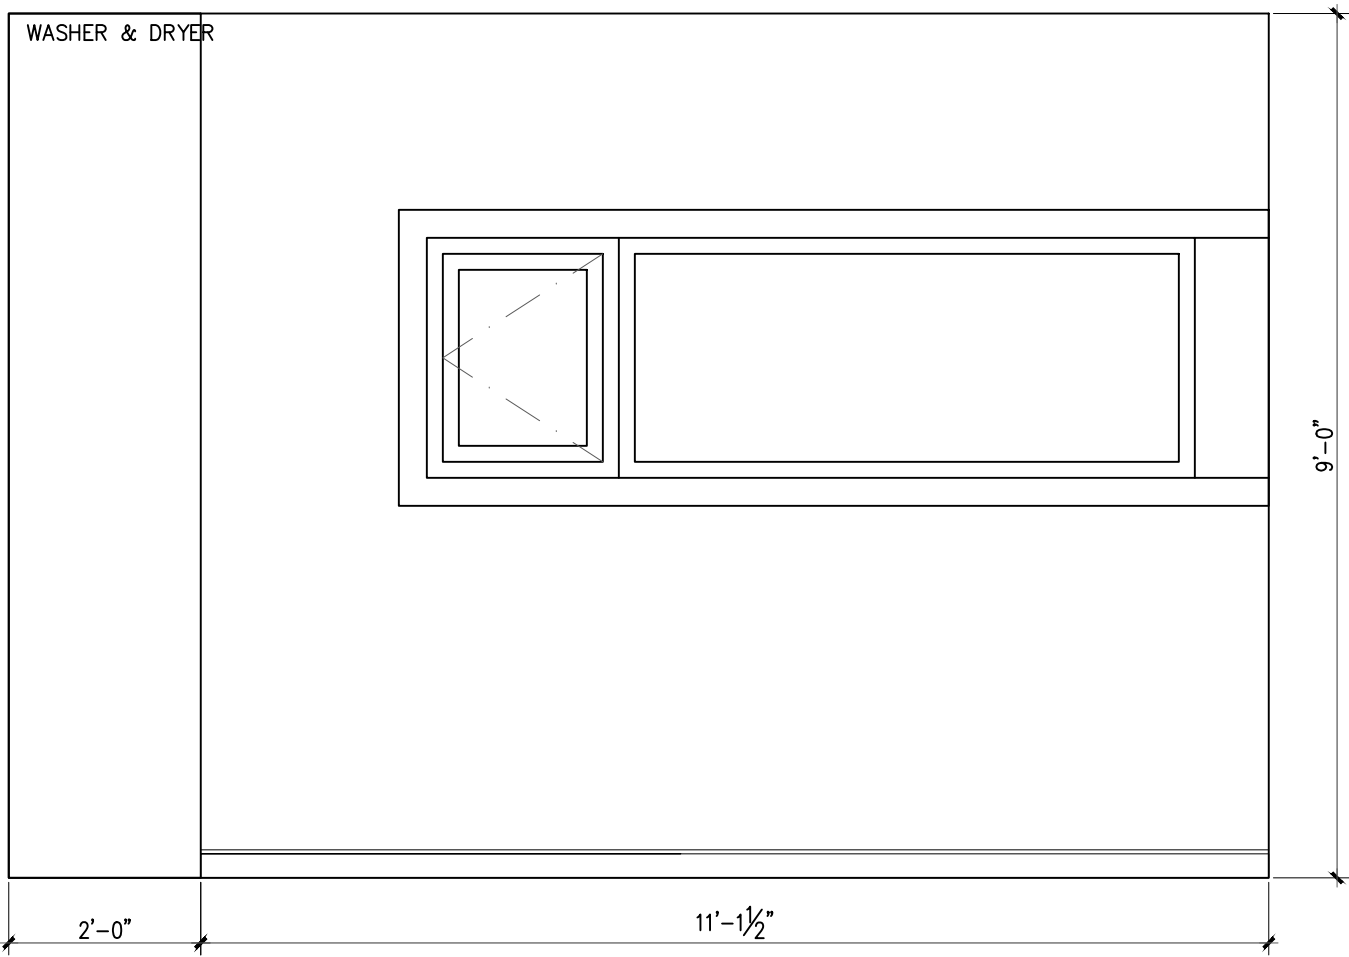

3 ELEVATION — STUDIO
ID4.01 Scale: 1/2" = 1'-0"

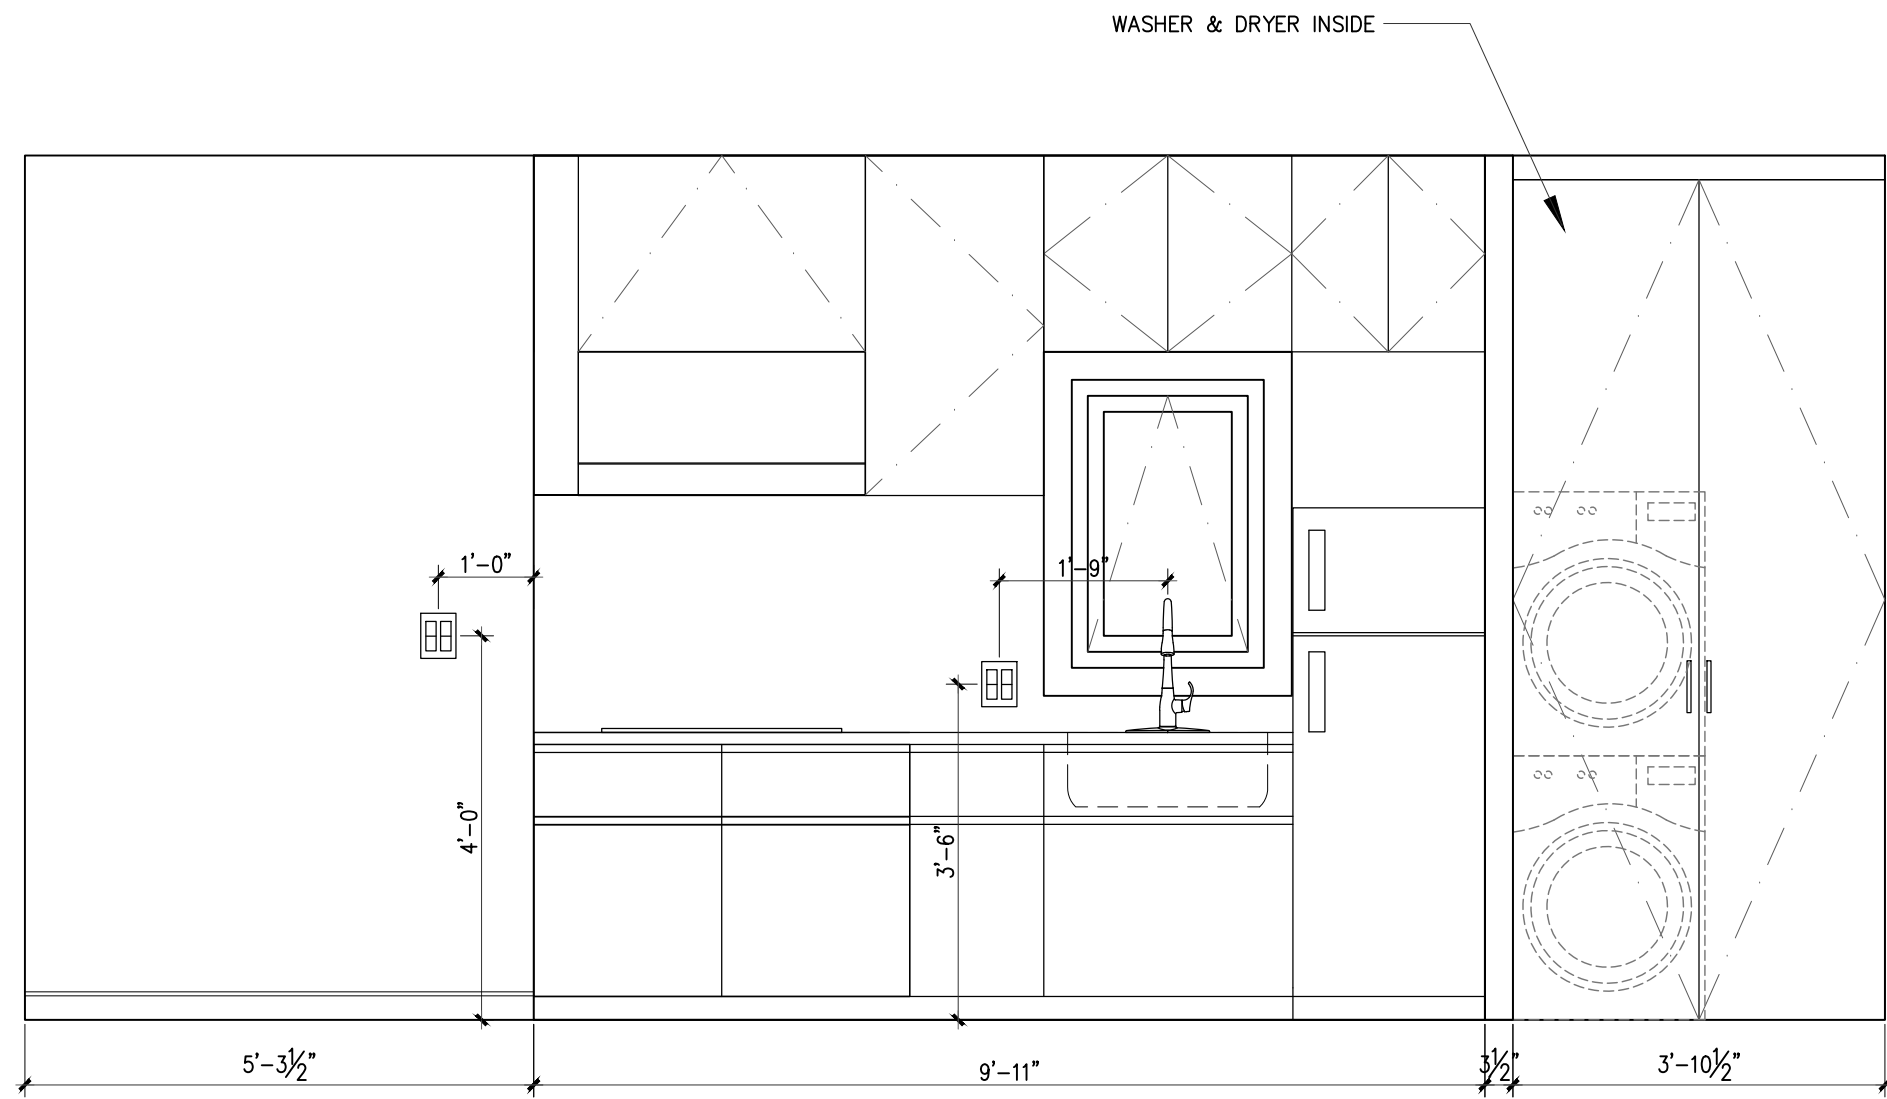

4 ELEVATION — STUDIO
ID4.01 Scale: 1/2" = 1'-0"

ITEM	DESCRIPTION	DATE
1.	All design concepts, drawings, specifications, millwork and details drawn or represented herein are the property of Angela Turon J and no part of the same shall be reproduced, copied, disclosed or used in any manner other than for the specific project shown without the written consent of the designer.	
2.	All work shall conform with local and Provincial Building Code latest edition.	
3.	All dimensions and conditions shall be verified on site and any discrepancies shall be reported to the designer for clarification before proceeding with construction.	

DRAWING TITLE:

PROJECT NO.:

CONTACT:

SCALE:

DATE:
0000/00/00

PROJECT:

DRAWING NO.:

ID5.03

Material Boards & Specs

4191 West 12th Ave

Main Floor – Living & Dining Area



SW 7004
Snowbound
Interior / Exterior
Location Number: 256-C2

Ceiling & Wall Paint

Wood Veneer

Countertop Stone

TV Wall Large Format Tile

Wood Flooring & Cabinet

Kitchen Island


Main Floor – Powder Room



Powder Accent Wall



Wallcovering

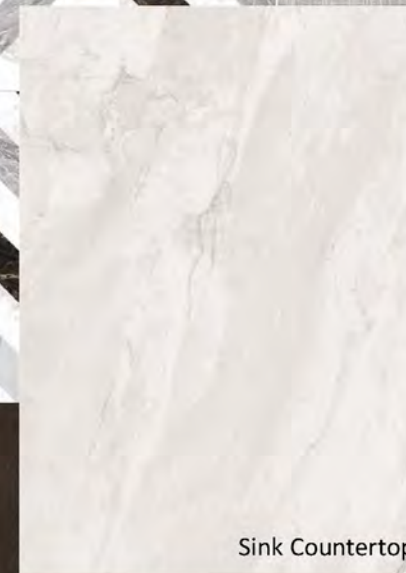


Sink Countertop

Bathroom Vanities



Tile Flooring

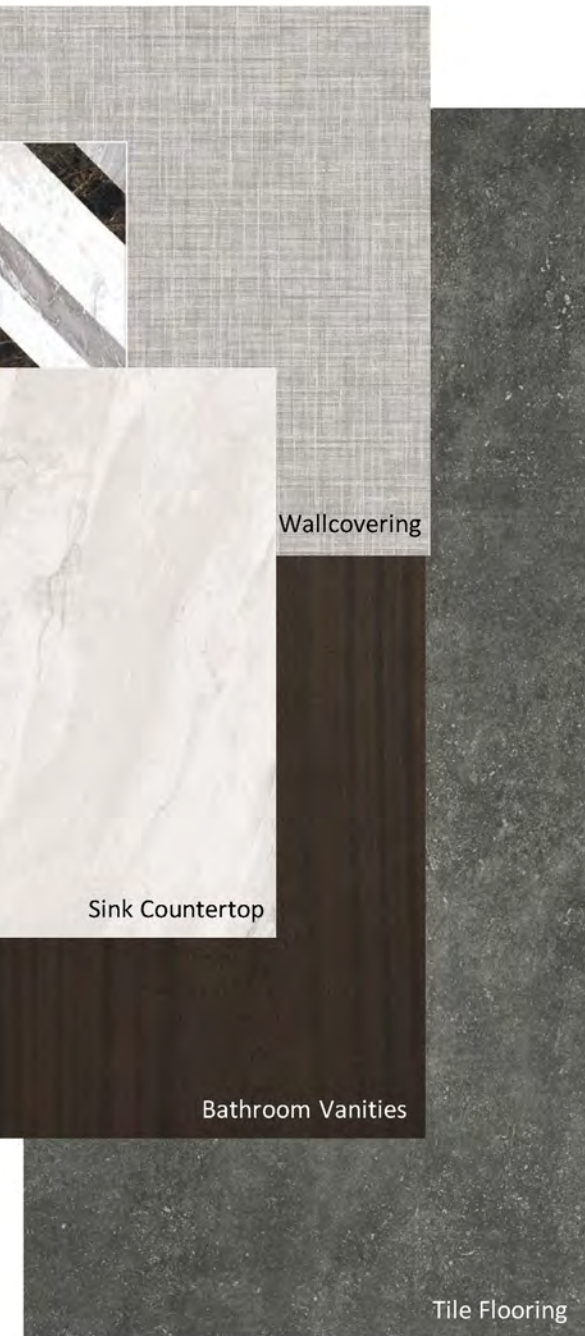

Upper Floor – Master Bed



Upper Floor – Master Bath



Typical Bath



Basement – Tea Area





Miele 30" Refrigeration
W30" X H83 3/4" X D24"
K2801Vi



Miele 18" Fully Integrated MasterCool
W17 3/4" X H83 3/4" X D24"
F2471Vi



Miele 24" Speed Oven
W22 1/16" X
H17 1/2" X D21
11/16"
H6700BM
Price: \$5,099.00



Miele 24" Combi-Steam Oven
W21 9/16" X
H23 1/4" X D22
3/8"
DGC6760XXL
Price: \$7,999.00



Samsung 24 Inch Built-In Dishwasher
W23.75" X H33.75" X D24.625"
DW80N3030US
Price: \$580.10



Miele 36" Rangetop

W35 15/16" X H7 1/2" X D26 1/2"
KMR1134-1 G
Price: \$5,999.00



Miele 36" Range Wall Hood

W35 15/16" X H18" X D24 1/16"
DAR1230
Price: \$3,099.00



Samsung Front Load Washer
W27.01" X H46.93" X D34.02"
WV60M9900AV
Price: \$1,699.98



Samsung Electric Dryer
W27" X H46.5" X D32.5"
DVE60M9900V
Price: \$1,699.98



Kitchen Sink Faucet
HANSGROHE 73820001
Metris select kitchen faucet, 2-spray pull-out
- chrome
Price: \$588.70
Quantity: 2



Undermount Kitchen Sink
BLANCO 402266
Blanco precis u super single - concrete gray
finish
Price: \$669.00
Quantity: 2



Kitchen Accessory
BLANCO 517666
Blanco capflow strainer cover- stainless
steel
Price: \$22.20
Quantity: 2



Garbage Disposal
INSINKERATOR EVOLUTION EXCEL
Evolution Excel 1 HP continuous feed food
waste disposer
Price: \$496.86
Quantity: 2



Undermount Bar Sink
BLANCO 400825
Blanco Precis U 1- anthracite anthracite
finish
Price: \$586.38



Retractable Faucet
BLANCO 401315
Blanco Alta- chrome/anthracite
Price: \$763.00



Sink Faucet

AXOR 18020001

Massaud Lav Mixer Tall

Single hole bathroom sink faucet- chrome

Price: \$1,324.55



Toilet

TOTO MS624234CEFG#01

Legato one-piece elongated 1.28 GPF toilet
with CEFIONTECT- white

Price: \$946.33



Undermount Bathroom Sink

AXOR 42305000

Massaud Vessel Small- chrome

Price: \$1,566.00



Drain Assembly

HANSGROHE 50001001

HG sink drain 1 1 /4'' - chrome

Price: \$48.60



Sink Faucet
AXOR 39135001
Citterio widespread lav set lever handle-
chrome
Price: \$1,136.00
Quantity: 2



Undermount Sink
DURAVIT 03304800001
Duravit Vero drop-in bathroom sink- white
wondergliss
Price: \$252.00
Quantity: 2




Bathtub
VENCO VFS-8098-180
71" x 32" x 29"
Price: \$2,365.00



Freestanding Tub Filler
AXOR 39451001
Citterio freestanding tub filler- chrome
Price: \$1,767.05



Shower Faucet Trim
AXOR 10751001
Axor starck thermostatic trim shower sys-
tem w/ 3 vol control- chrome
Price: \$1,204.80

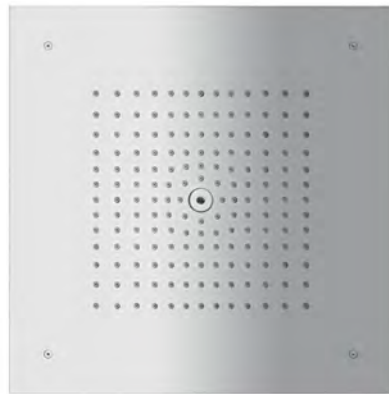

Rainshower
HANSGROHE 26255001
Price: \$584.40



Handshower
HANSGROHE 26864001
Price: \$177.60

Freestanding Tub Drain
OS&B ITD35
Price: \$130.00

**Rough, Showerhead 400 Square
1-Jet Faucet Rough-In Valve**
HANSGROHE 26254181
Price: \$91.20

Rough Freestanding Tub Filler
AXOR 10452181
Price: \$479.08

**Rough, Axor Starck Thermostatic Shower
System**
AXOR 10750181
Price: \$856.08



Hand Shower Slide Bar

HANSGROHES 28631000

Unica "S Puro 900 mm- chrome

Price: \$145.58



Body spray

AXOR 28491001

Shower module 4-3/14" X 4-3/4" (120 X 120 mm)- chrome

Price: \$386.00

Quantity: 3



Toilet

TOTO MW6243056CEFGA#01

WASHLET + legato one-piece elongated

1.28 GPF toilet - cotton

Price: \$2,175.25

Steam Shower Package

RELAX A MIST JR-4-C

JR series residential steamer - chrome

Price: \$1,457.92



Bathroom Sink Faucet

AXOR 34010001

Citterio M Sngle Hole Lav Mixer- chrome

Price: \$478.49

Quantity: 3



Undermount Bathroom Sink

DURAVIT 03054900001

Duravit Starck 3 drop-In bathroom sink- white
with wondergliss finish

Price: \$204.00

Quantity: 3



Bar Mounted Hand Shower

HANSGROHE 27112401

Raindance Select showerpipe- brushed nickel

Price: \$1,316.60

Quantity: 3



Toilet

TOTO MS624234CEFG#01

Legato one-piece elongated 1.28
GPF toilet with CEFIONTECT- white

Price: \$946.33

Quantity: 3



Faucet Rough-In Valve

HANSGROHE 16181181

HG showerpipe basic set

Price: \$43.80

Quantity: 3



Laundry Sink

HITECHACRYLIC H-S2318

Price: \$281.30



Laundry Sink Faucet

GROHE 32298001

Price: \$353.40